

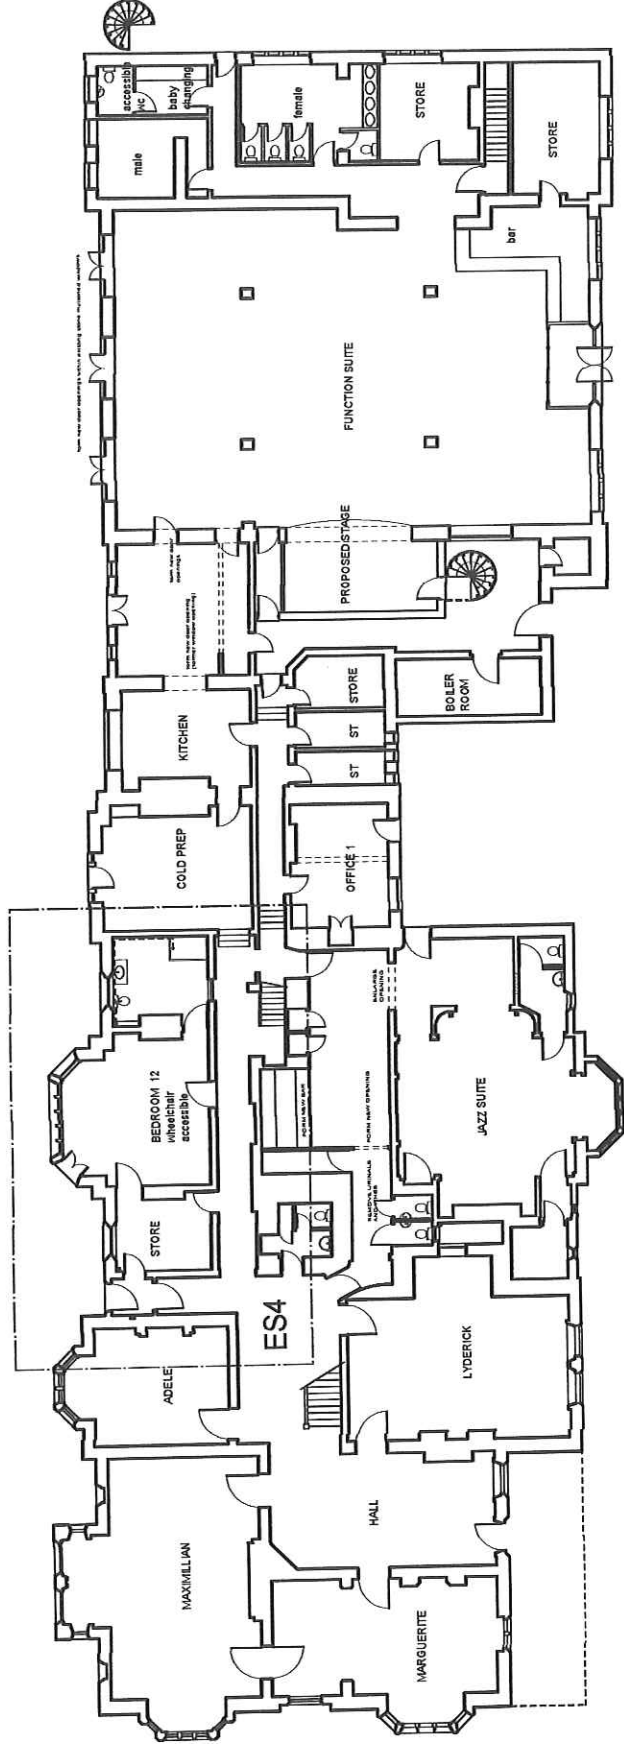


1:100 @ A1  
1:200 @ A3

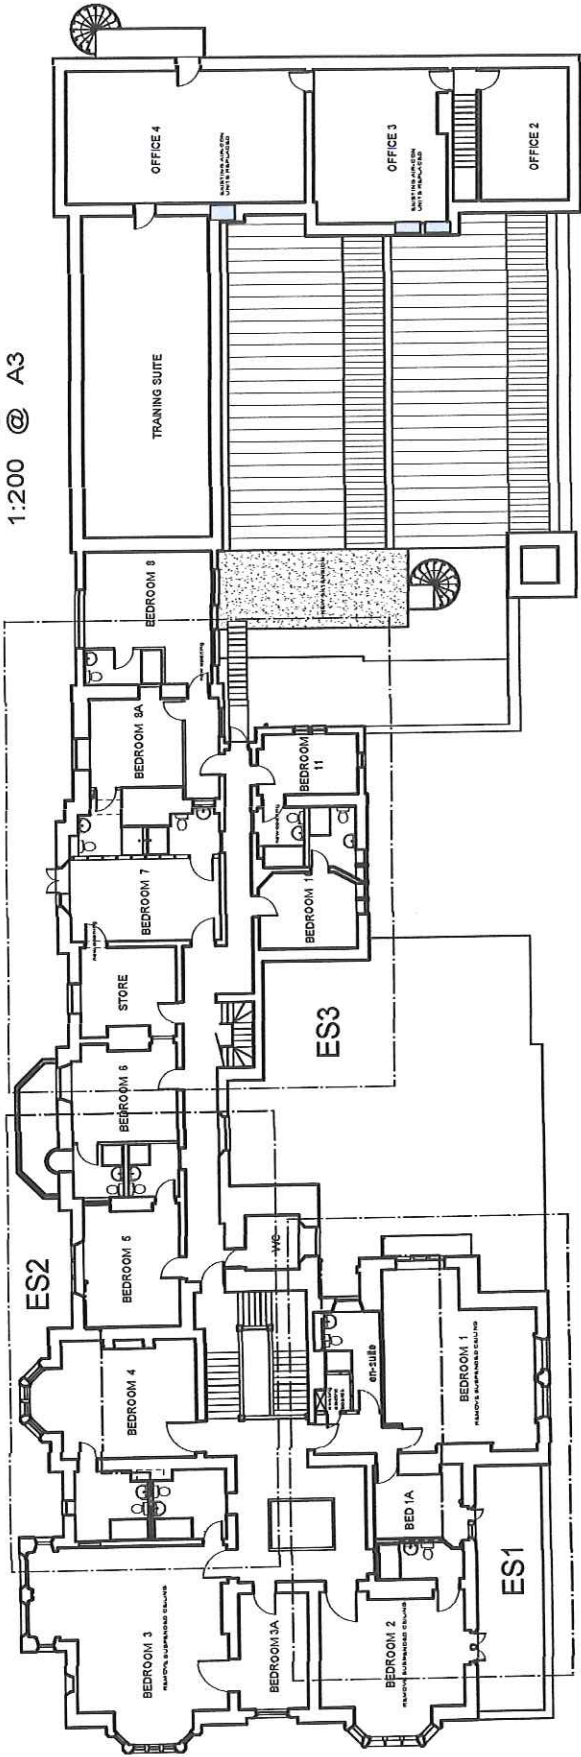

REVA - ROOM NAMES UPDATED JUNE 2013

DAVID SCOTT ARCHITECTURAL DESIGN AND PLANNING CONSULTANT  
 Durbidge House Sealey Hill Street Gloucestershire GL5 5JS Tel/Fax 01457 788008 email david@scottad.co.uk www.scottad.co.uk  
 CLIENT : MANOR BY THE LAKE LTD  
 PROJECT : REVISIONS TO THE PROPOSED FLOOR PLANS  
 SCALE : 1:100 @ A1, 1:200 @ A3  
 DRG. NO. : S13/758/001 rev A  
 DRG. TITLE : PROPOSED FLOOR PLANS

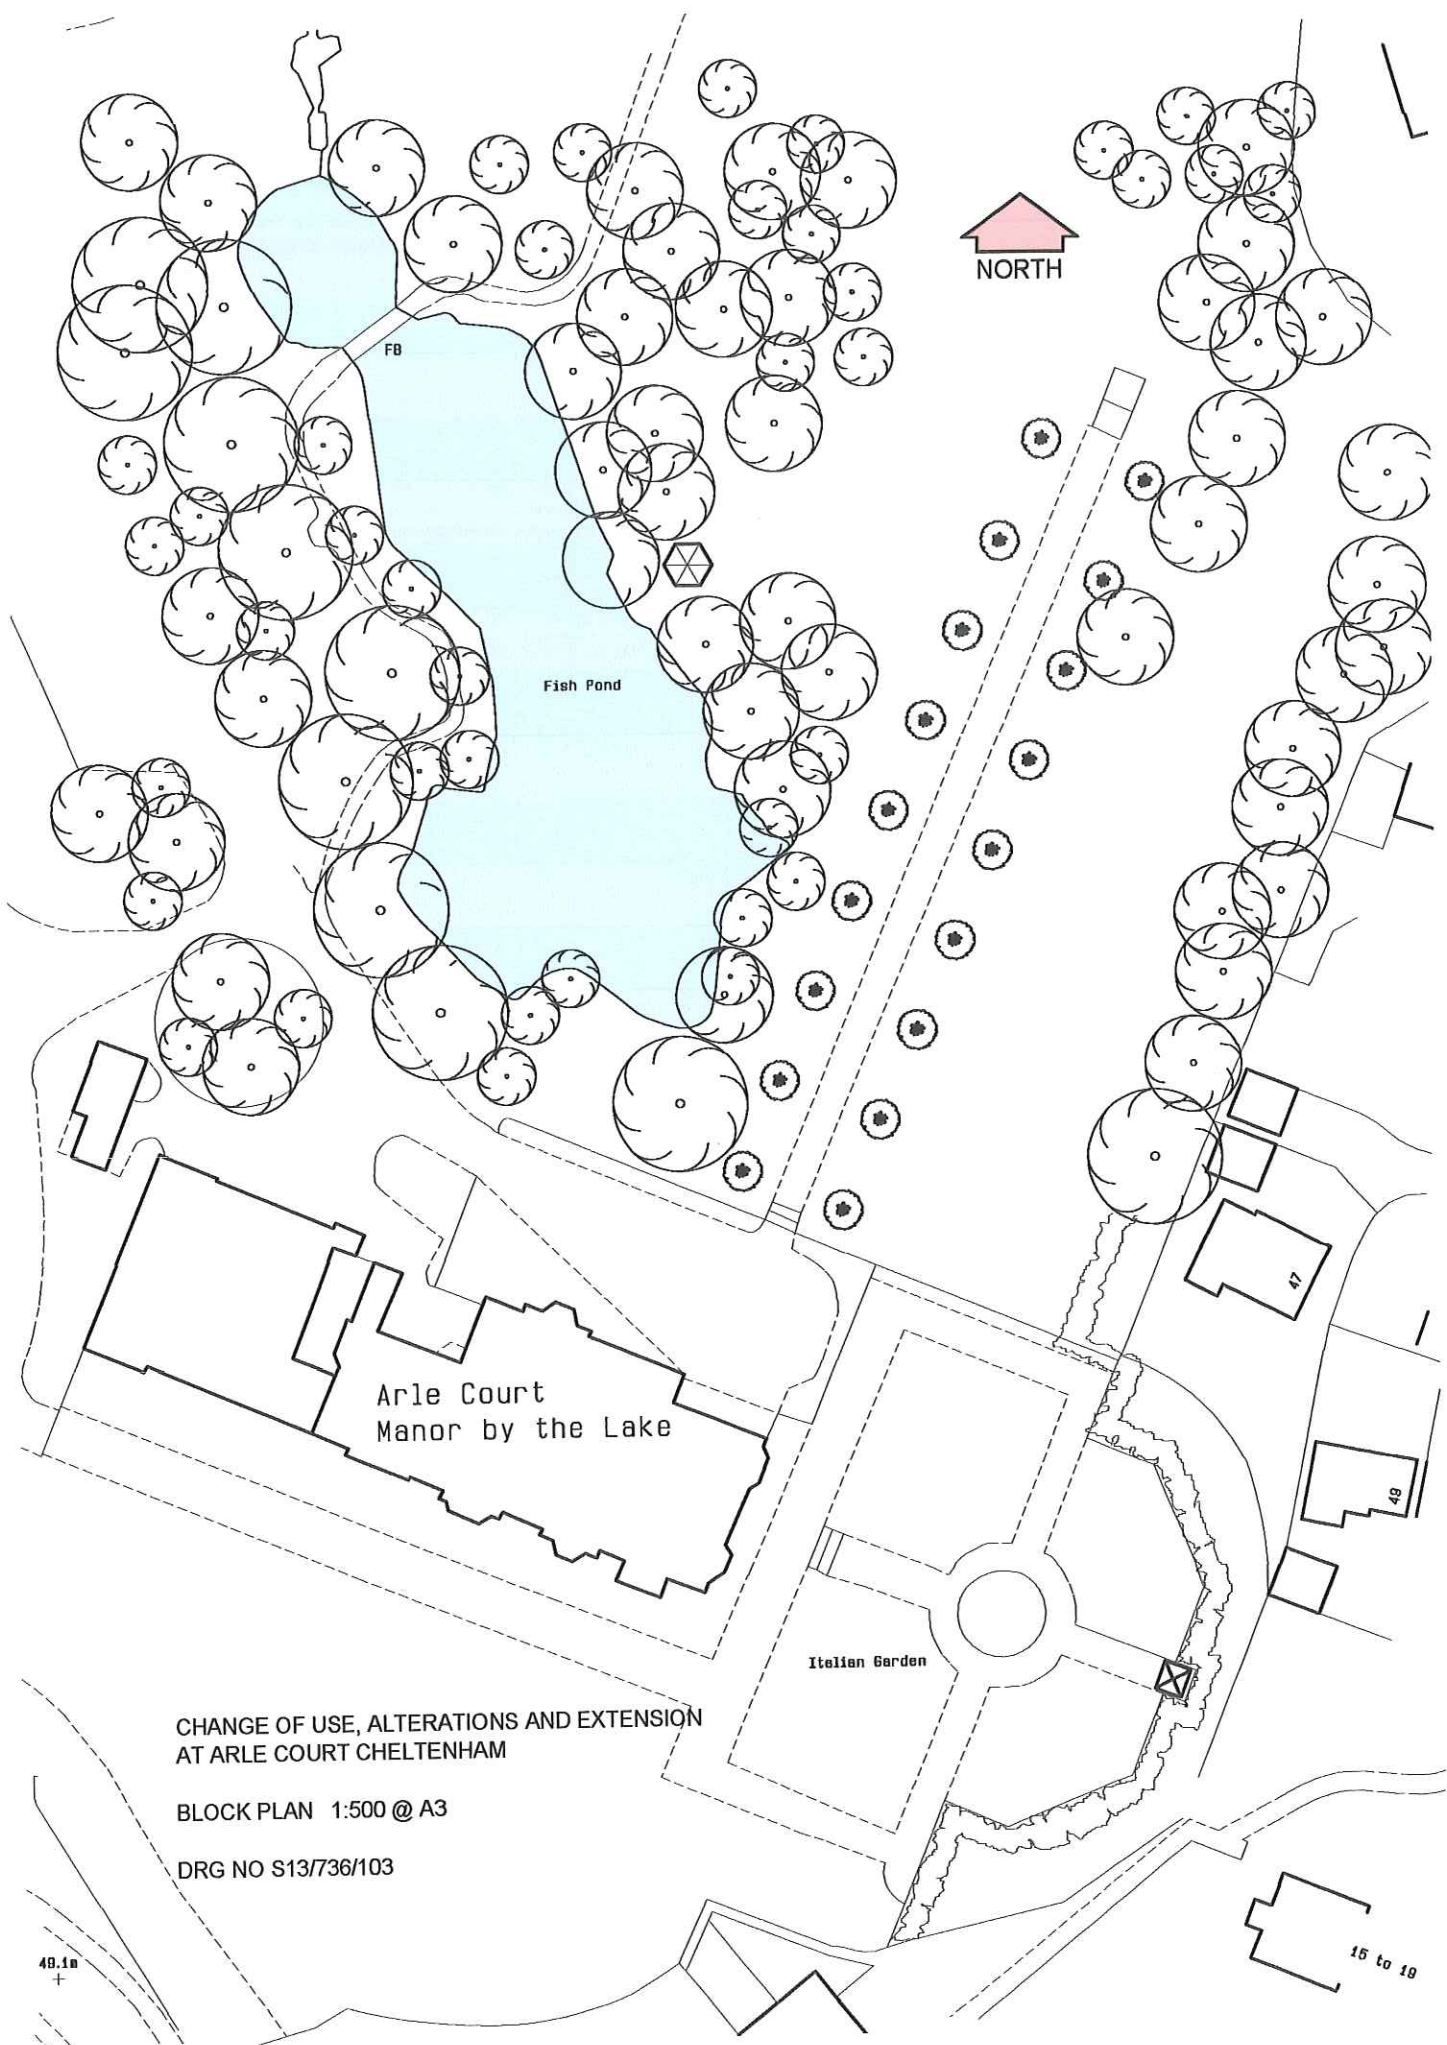

CHANGE OF USE, ALTERATIONS AND EXTENSION  
AT ARLE COURT CHELTENHAM


BLOCK PLAN 1:500 @ A3

DRG NO S13/736/103

40.1m

15 to 19

MANOR BY THE LAKE, ARLE COURT, CHELTENHAM.

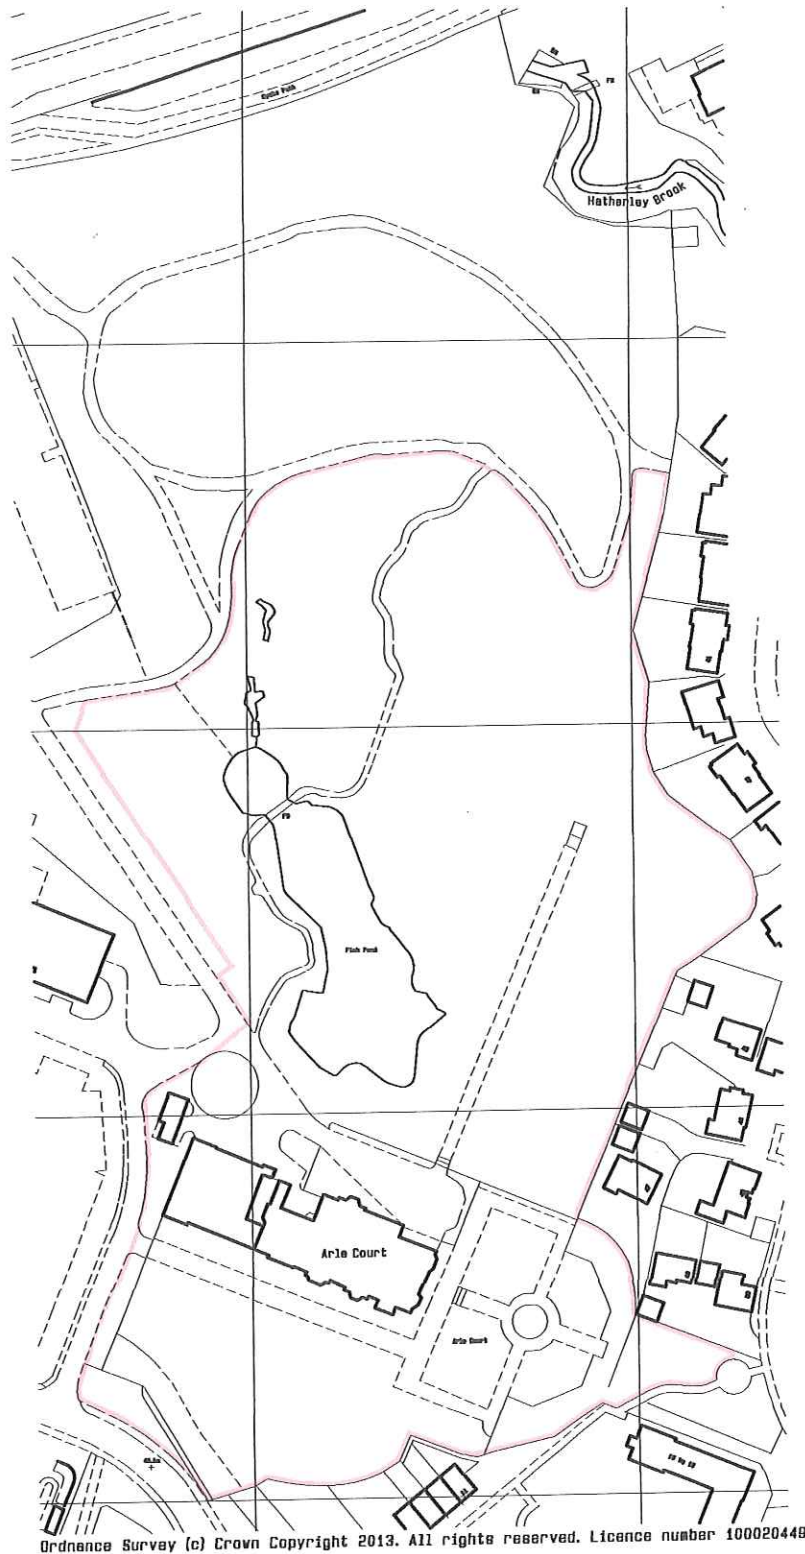

LOCATION PLAN 1:1250 @ A3