


O.S. MASTERMAP 1:1,250 SCALE

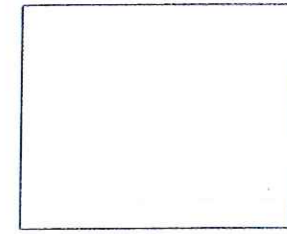

N

OS Mastermap
10 May 2011, ID: CM-00071678
www.centremapslive.co.uk


1:1250 scale print at A3, Centre:
395918 E, 222257 N

©Crown Copyright. Licence no.
10001998




The Map Shop
Upton upon Severn
www.themapshop.co.uk

TEL: 01684 593146
FAX: 01684 594559
themapshop@btinternet.co.uk

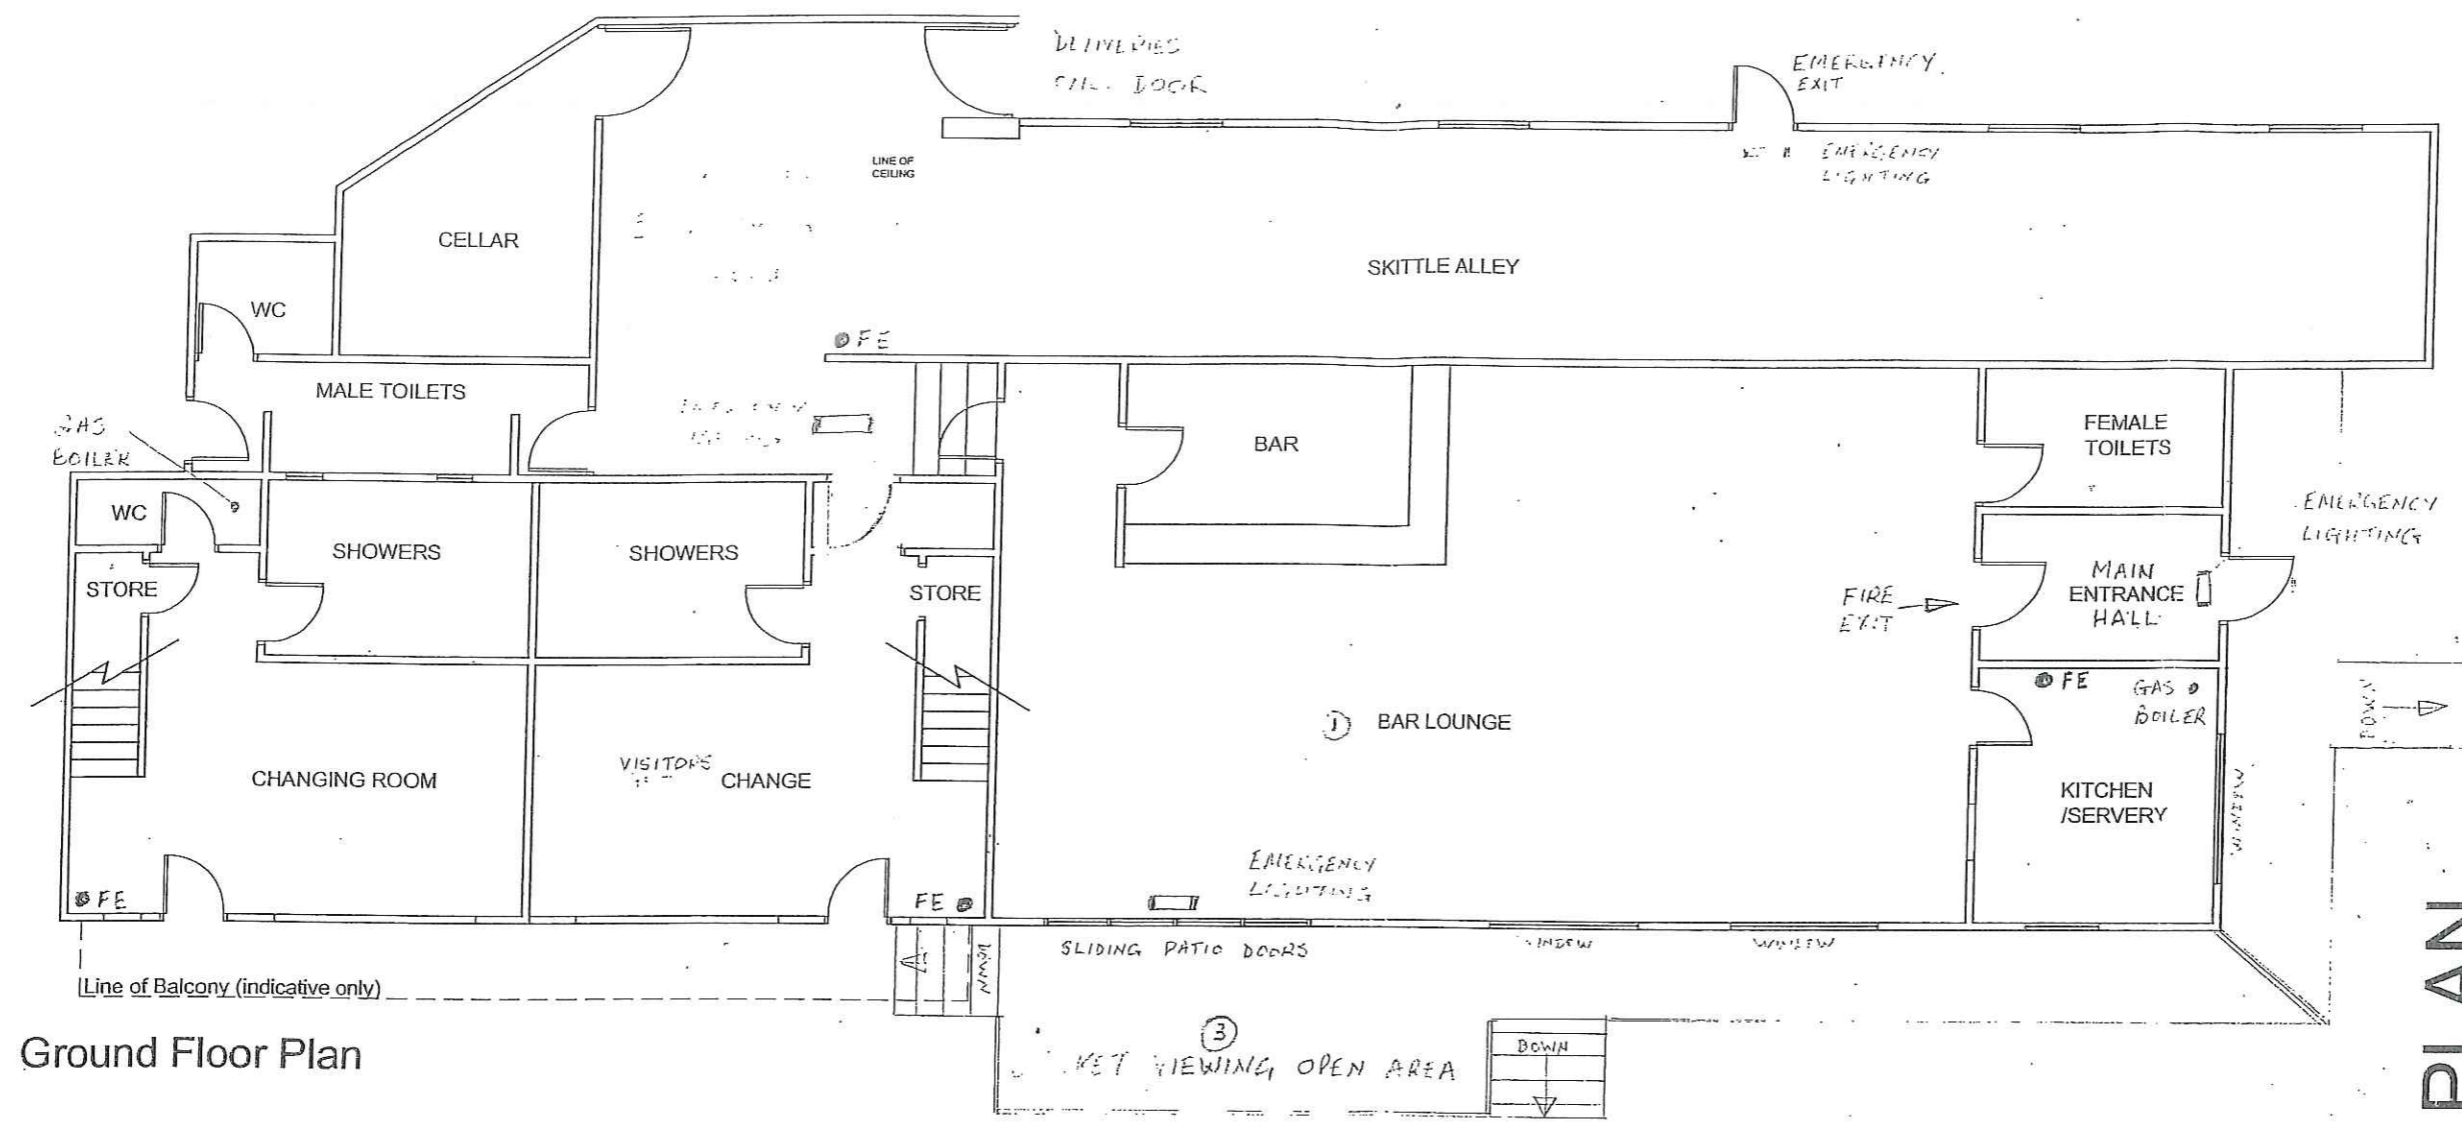

Ground Floor Plan

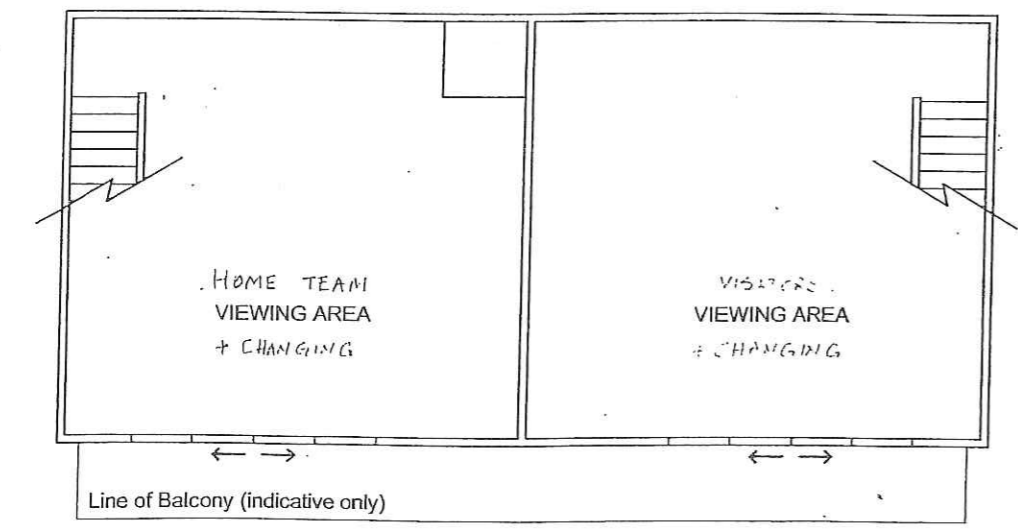

First Floor Plan

EXISTING PLAN

- ① TOILETS
② SHOWERS
③ VISITORS CHANGE

Rev. Amendment	Date Drawn

Date	Drawn	Checked
APRIL 2005	JG	JG

Scale	Project No.	Rev.
1:100 @ A3	911	
	Project /Dwg. No.	
	EX (0) 01	

© This drawing is copyright and must not be reproduced without the written consent of the architect. • All written dimensions should be checked on site. • Do not scale from this drawing. • Limbrick Limited traded as Stephen Limbrick Associates prior to 1 May 2003