


PROPOSED FRONT ELEVATION

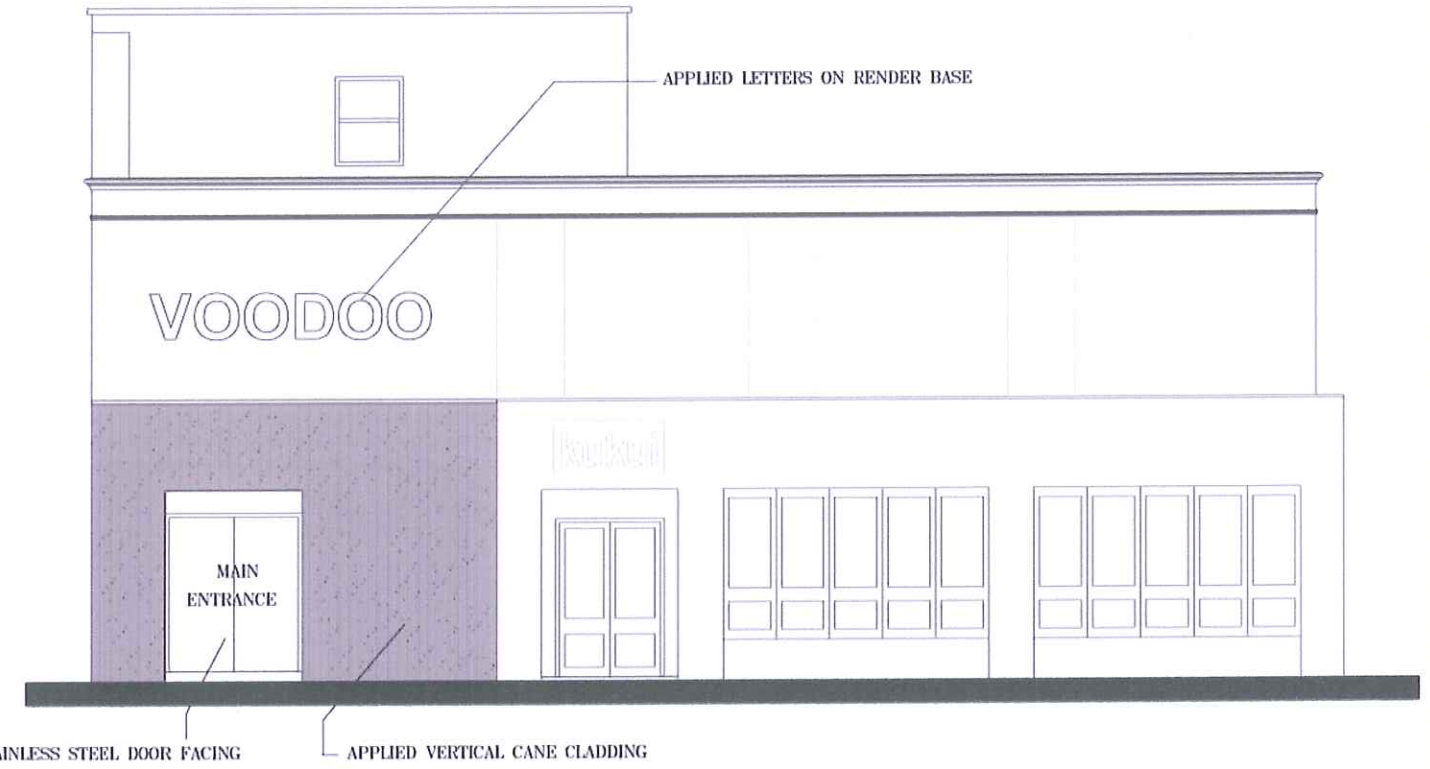

EXISTING FRONT ELEVATION



Easy Design Solutions
EDS Studio
 48
 Bachelor Road
 Harrogate
 HG1 3EQ
 grt@easy-designs.co.uk
 mob: 07803730044

Client _____
 FEVER BARS _____
 Project _____
 VOODOO CHELTENHAM GL53 7HB _____
 Title _____
 LAP DANCING CLUB EXTERIOR _____
 Drawn by GRT _____ Date SEPT-13 _____
 Directory FEVER GROUP _____ Scale 1:100 @ A3 _____
 Drawing no: _____
 Proj Lib VOODOO _____
 Layer set FEVERGROUP _____
 VD-13-103