



f = fire extinguisher
 C = camera

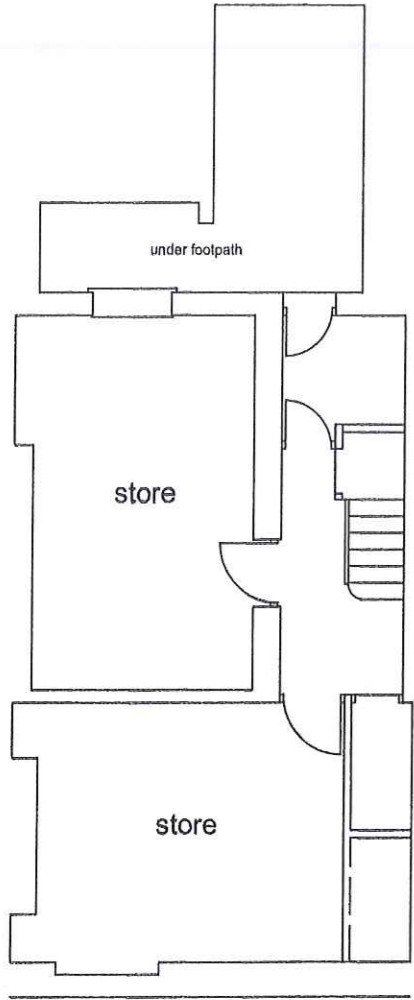


CELLAR

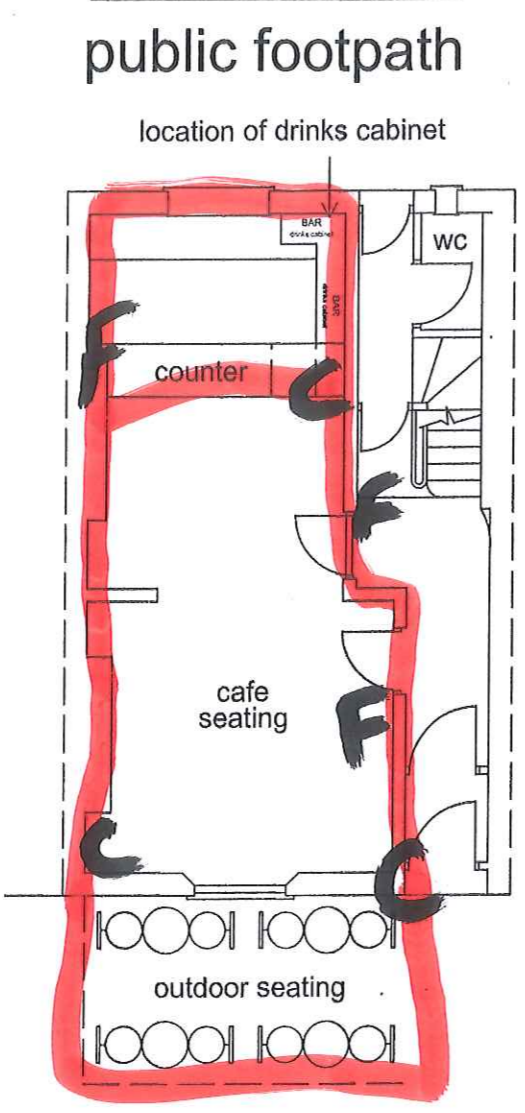


GROUND FLOOR


public footpath

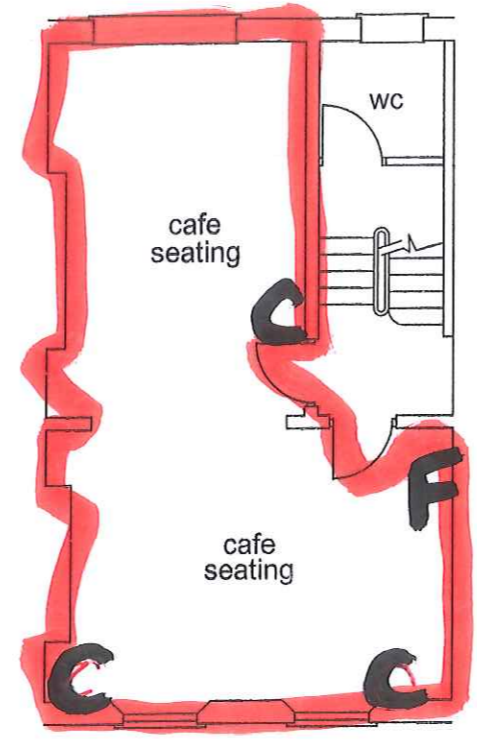

FIRST FLOOR

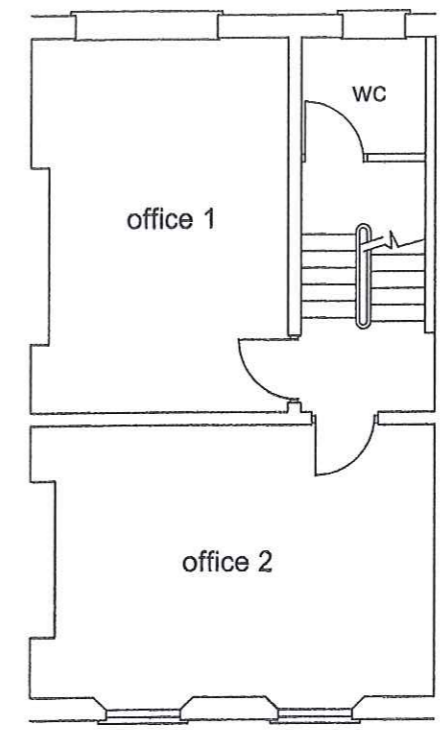

SECOND FLOOR

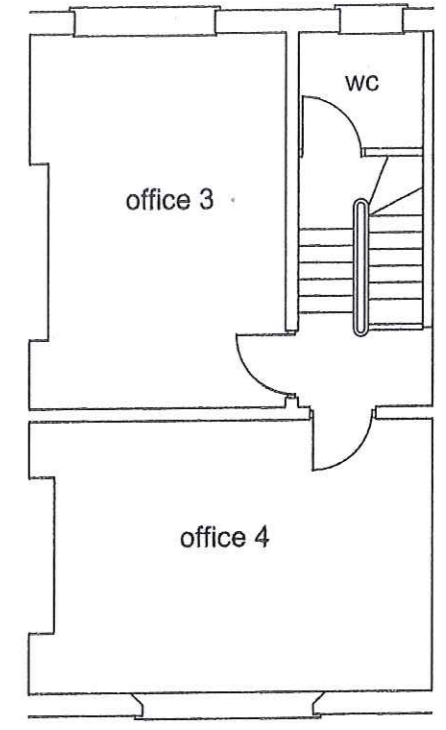

THIRD FLOOR

Health and safety procedures to be complied with in all instances prior and throughout all works

REFER TO ALL DETAILS SPECIFICATIONS AND DETAIL NOTES
 DETAIL NOTES ARE TYPICAL THROUGHOUT ALL WORKS
 IF IN DOUBT - ASK

Keith Browning Architectural Consultant

T. 01452 414388 E. keith.browning@blueyonder.co.uk

rev	date	description

notes:
 DO NOT SCALE DRAWING FOR CONSTRUCTION PURPOSES
 DIMENSIONS TO BE TAKEN AT SITE, CHECKED AND AGREED BEFORE
 ANY WORK IS STARTED OR MATERIALS ORDERED

client	Coffee and Co
builder	

project/site
 No 7 Montpellier Terrace
 Cheltenham
 Glos GL50 1US

title
 PROPOSED
 FLOOR PLANS

drawn	date
Scale 1:100	
Drg No 4313/1	rev -