



# EXISTING GROUND FLOOR PLAN

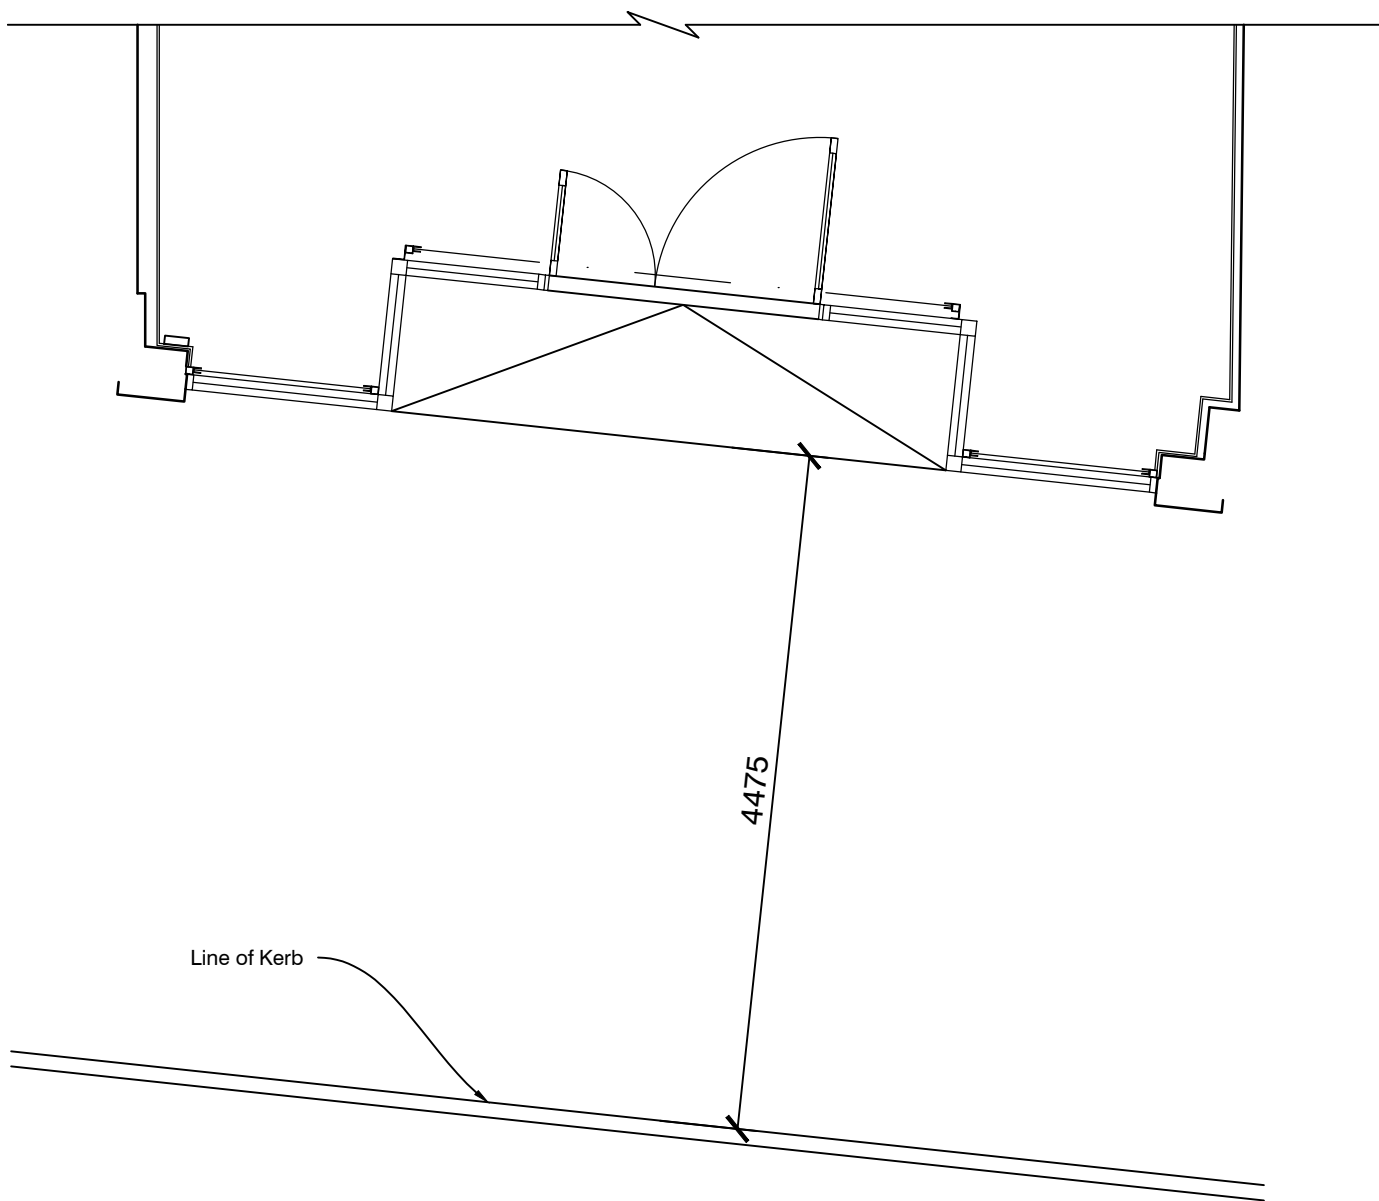

# PROPOSED GROUND FLOOR PLAN

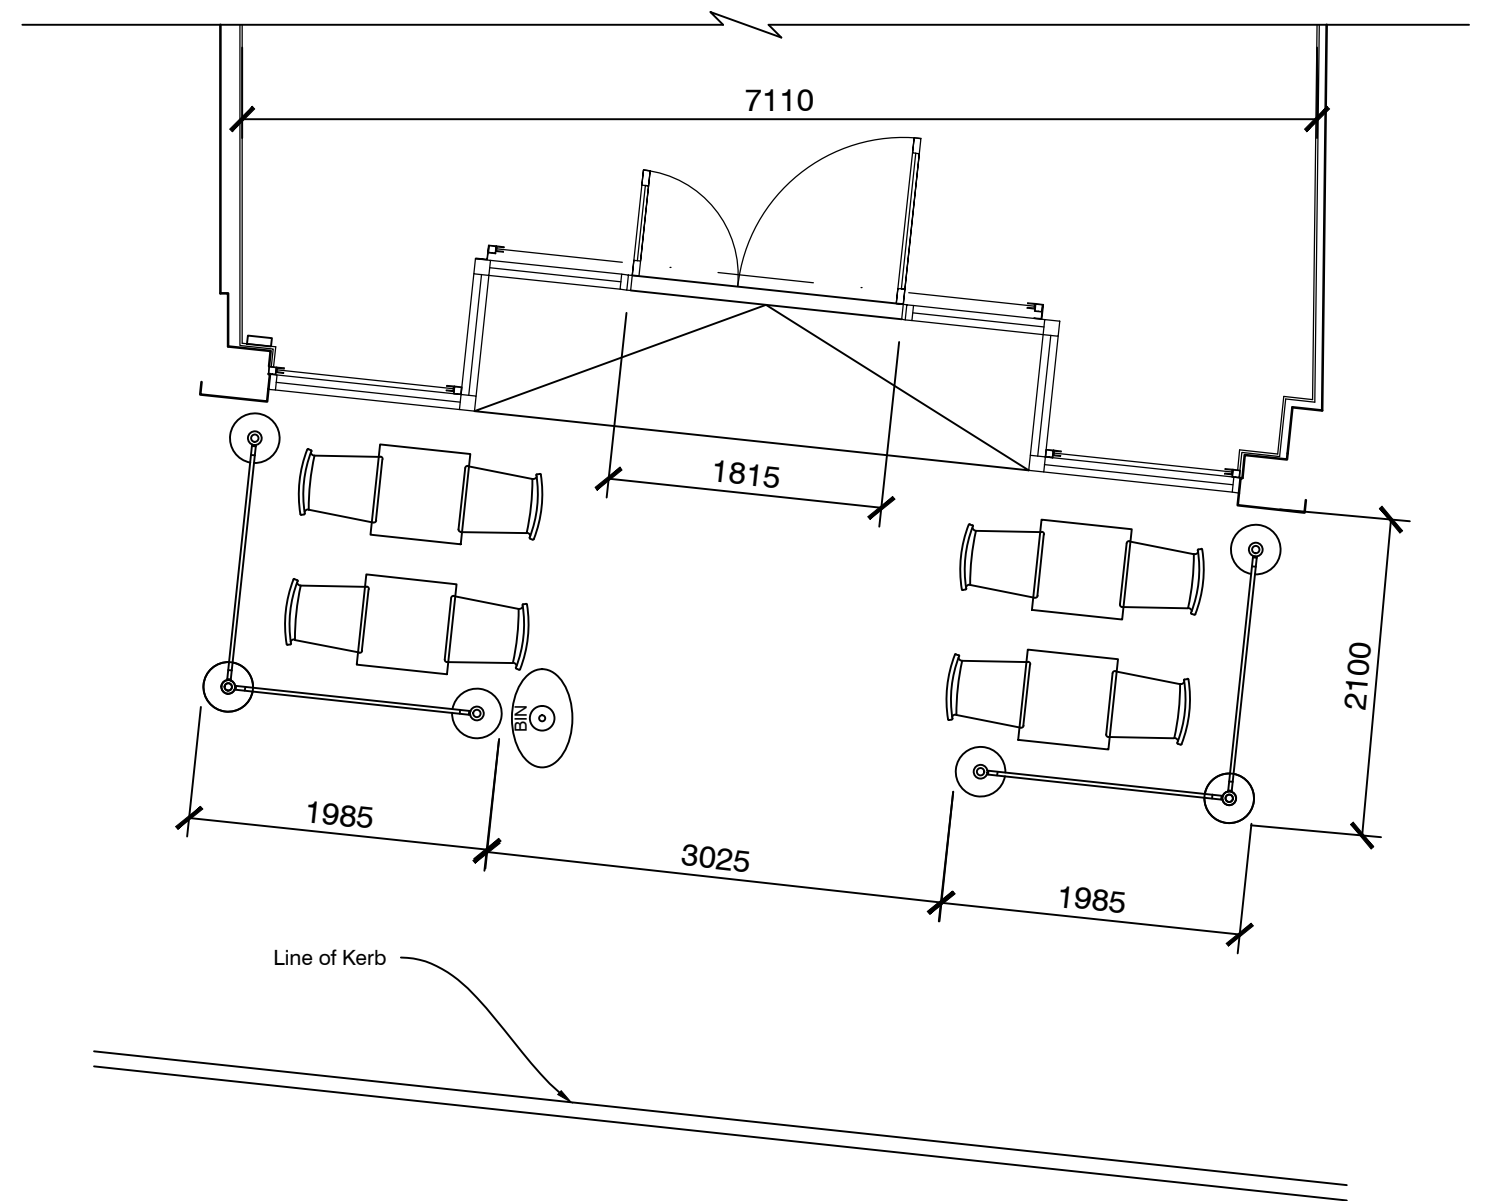

PROPOSED GREGGS OUTDOOR SEATING;

219 HIGH STRET, CHELTENHAM, GL50 3HH

SCALE 1:50 @A3