


GROUND FLOOR PLAN

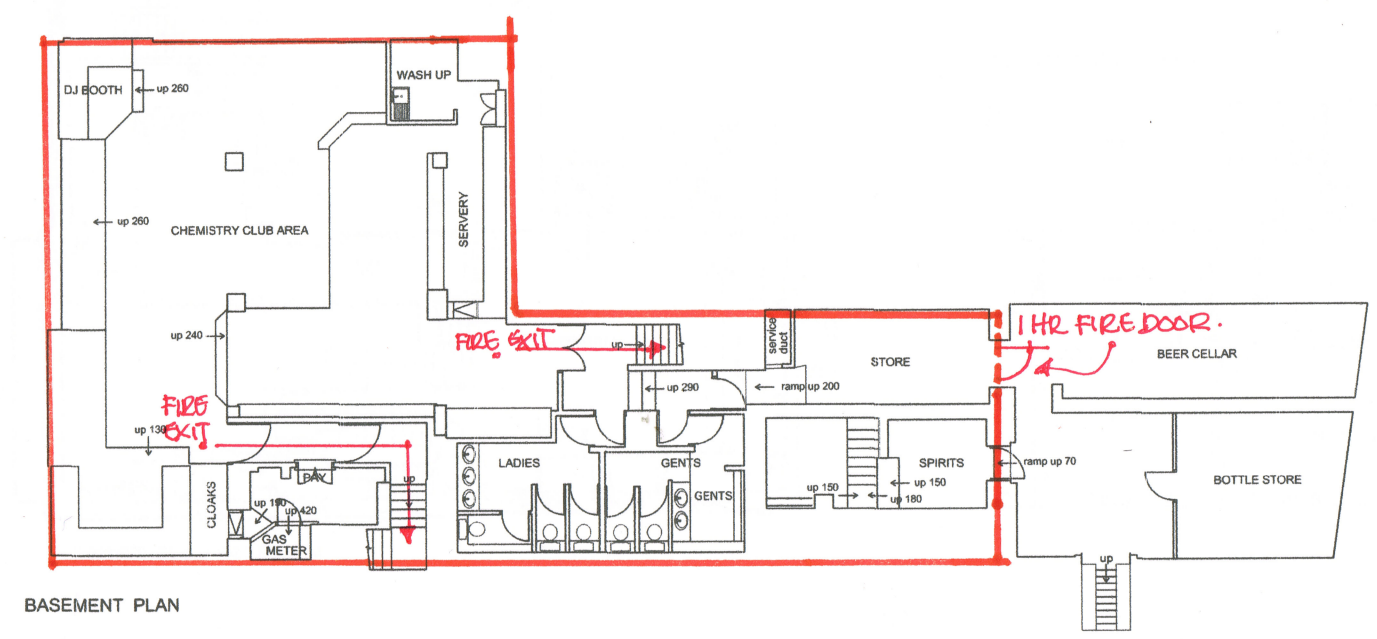

BASEMENT PLAN

MICHAEL GIBSON ASSOCIATES

Revision | Date | Description

GT Building Design Services

Telephone: 01453 890617
Mobile: 07856 701550

This drawing is the property of Grahame Tansley - Building Design Services. Copyright is reserved by them, and the drawing is issued on the condition that it is not copied either wholly, or in part, without the consent in writing.
Figured dimensions to take preference over those scaled.
All dimensions to be checked on site before commencement of any work or shop drawings.
This drawing to be read in conjunction with the specification when existing.

client : MGA ASSOCIATES ASSOCIATES
job title : PROPOSED ALTERATIONS TO GIBSON HOUSE, CHELTENHAM
drawing title : EXISTING BASEMENT & GROUND FLOOR PLANS

scale : 1:100
date : 28-02-14
drawn by : G.R.T.

job no : 1338
drwn no : 100
rev no : -

EXISTING