


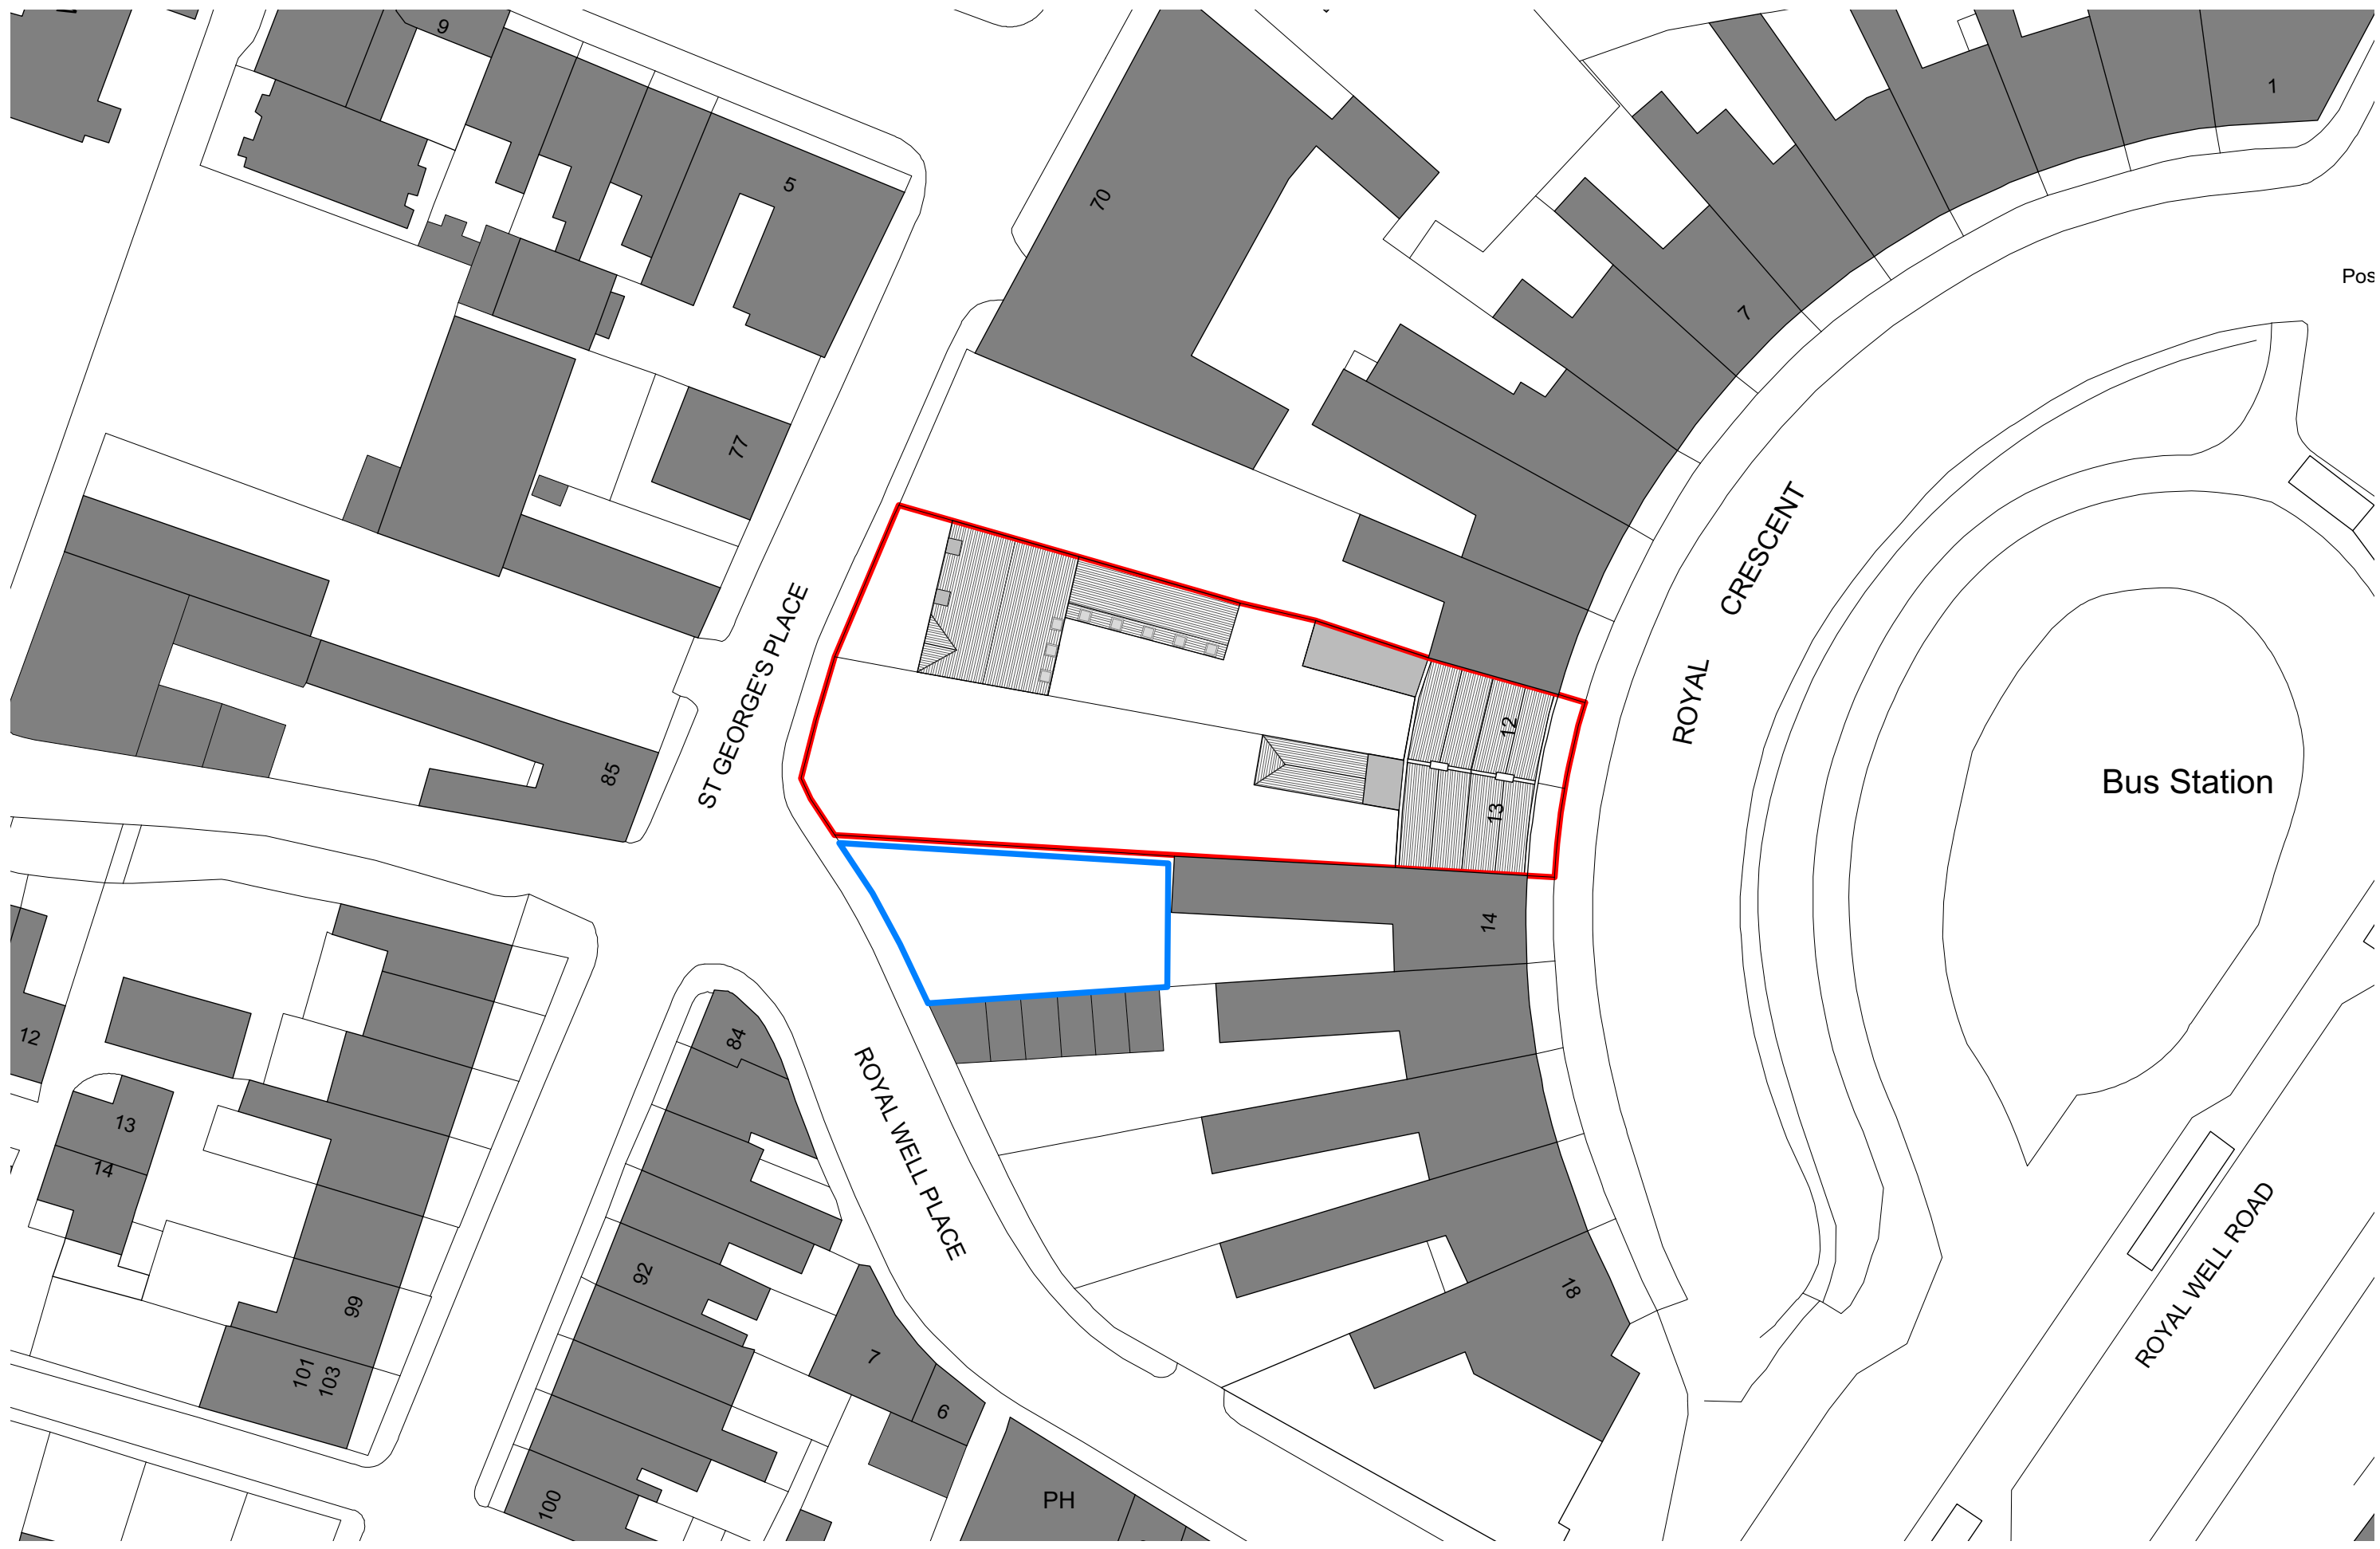

©Crown Copyright. All rights reserved. Licence no. 100019980



General Notes Copyright © EdgeDesignWorkshop Ltd. 2018 This drawing is not to be reproduced, copied or given to a third party without express permission. Do not scale drawings. Dimensions govern. All dimensions shall be verified on site before proceeding with the work. All dimensions given in millimetres unless stated otherwise. All drawings to be read in conjunction with other consultants drawings and specifications. EdgeDesignWorkshop Ltd. are to be formally notified of any discrepancies.	Specific Notes	Revision	Date	Drawn	Checked	Details of revision	Project 12 & 13 ROYAL CRESCENT, CHELTENHAM	EdgeDesignWorkshop Ltd. Number 07 Royal Well Place Cheltenham, Glos. GL50 3DN	Status PRELIMINARY
		Date 31 08 2018	Scale 1:1250 @ A3	Drawn By JDP	Checked By -	Drawing Title SITE LOCATION PLAN	0044 [0]1242 528 111 mail@edgedesignworkshop.com www.edgedesignworkshop.com	Job/Dwg/Rev No. 1463_200	EdgeDesignWorkshop



General Notes
 Copyright © EdgeDesignWorkshop Ltd. 2018
 This drawing is not to be reproduced, copied or given to a third party without express permission.
 Do not scale drawings. Dimensions govern.
 All dimensions shall be verified on site before proceeding with the work.
 All dimensions given in millimetres unless stated otherwise.
 All drawings to be read in conjunction with other consultants drawings and specifications.
 EdgeDesignWorkshop Ltd. are to be formally notified of any discrepancies.

Specific Notes

Revision	Date	Drawn	Checked	Details of revision

Project
 12 & 13 ROYAL CRESCENT, CHELTENHAM

Drawing Title
 EXISTING BLOCK PLAN

Date
 31 08 2018

Scale
 1:500@ A3

Drawn By
 JDP

Checked By
 -

EdgeDesignWorkshop Ltd.
 Number 07 Royal Well Place
 Cheltenham, Glos. GL50 3DN
 0044 [0]1242 528 111
 mail@edgedesignworkshop.com
 www.edgedesignworkshop.com

Status
 PRELIMINARY

Job/Dwg/Rev No.
 1463_201

EdgeDesignWorkshop



General Notes
 Copyright © EdgeDesignWorkshop Ltd. 2018
 This drawing is not to be reproduced, copied or given to a third party without express permission.
 Do not scale drawings. Dimensions govern.
 All dimensions shall be verified on site before proceeding with the work.
 All dimensions given in millimetres unless stated otherwise.
 All drawings to be read in conjunction with other consultants drawings and specifications.
 EdgeDesignWorkshop Ltd. are to be formally notified of any discrepancies.


Specific Notes

Revision	Date	Drawn	Checked	Details of revision


Project 12 & 13 ROYAL CRESCENT, CHELTENHAM			
Drawing Title EXISTING LOWER GROUND FLOOR PLAN			
Date 31 08 2018	Scale 1:200@ A3	Drawn By JDP	Checked By -

EdgeDesignWorkshop Ltd.
 Number 07 Royal Well Place
 Cheltenham, Glos. GL50 3DN
 0044 [0]1242 528 111
 mail@edgedesignworkshop.com
 www.edgedesignworkshop.com


Status PRELIMINARY
Job/Dwg/Rev No. 1463_202
 EdgeDesignWorkshop

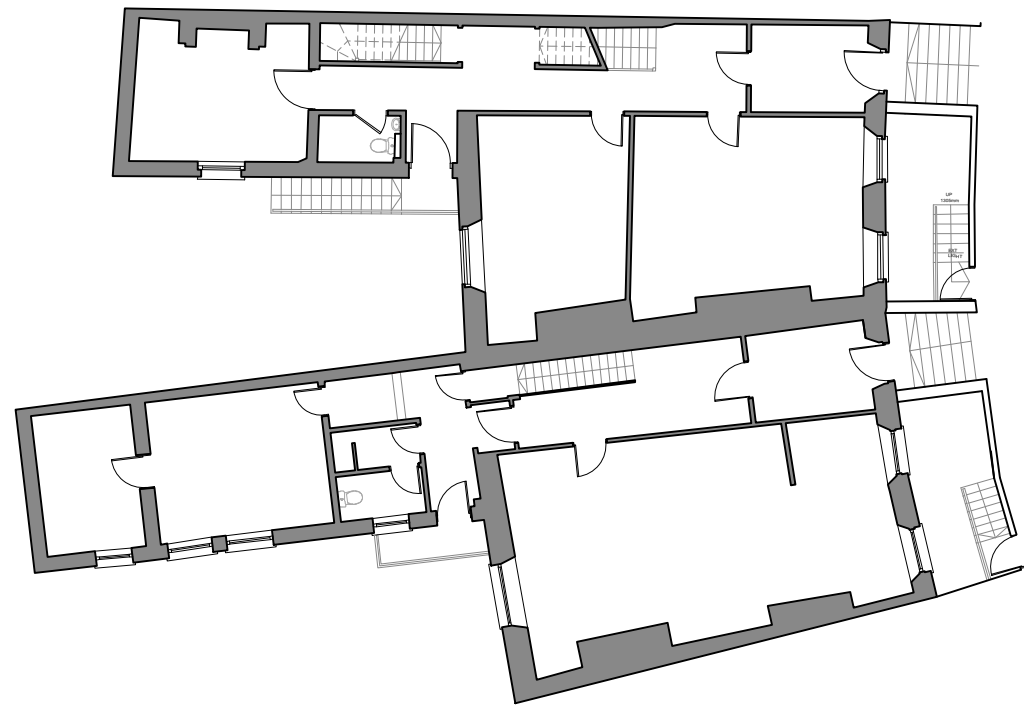

EXISTING GROUND FLOOR PLAN Scale 1:200

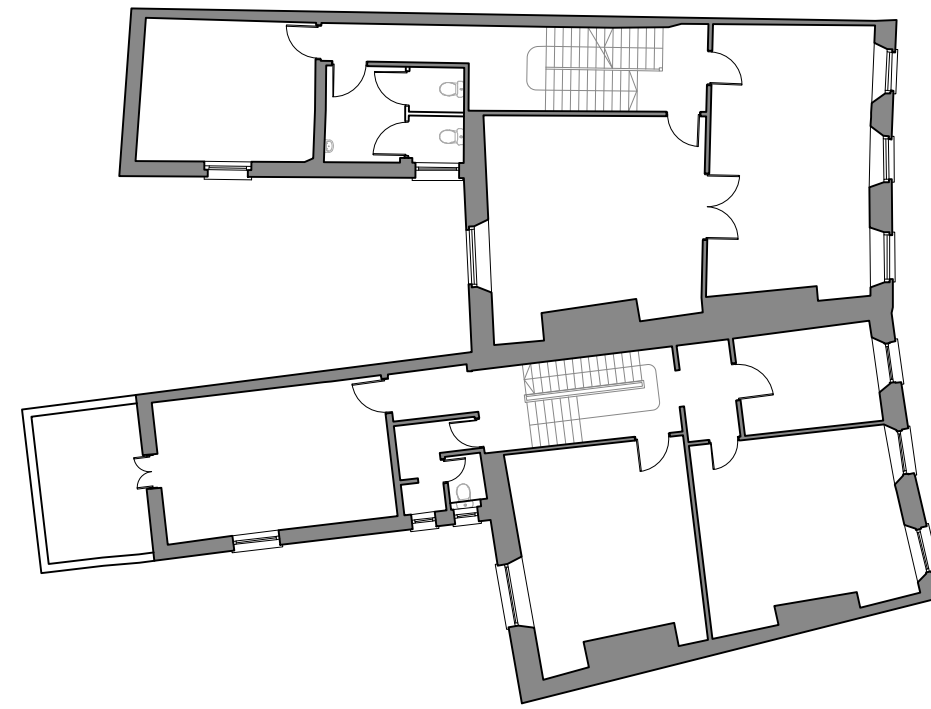

EXISTING FIRST FLOOR PLAN Scale 1:200

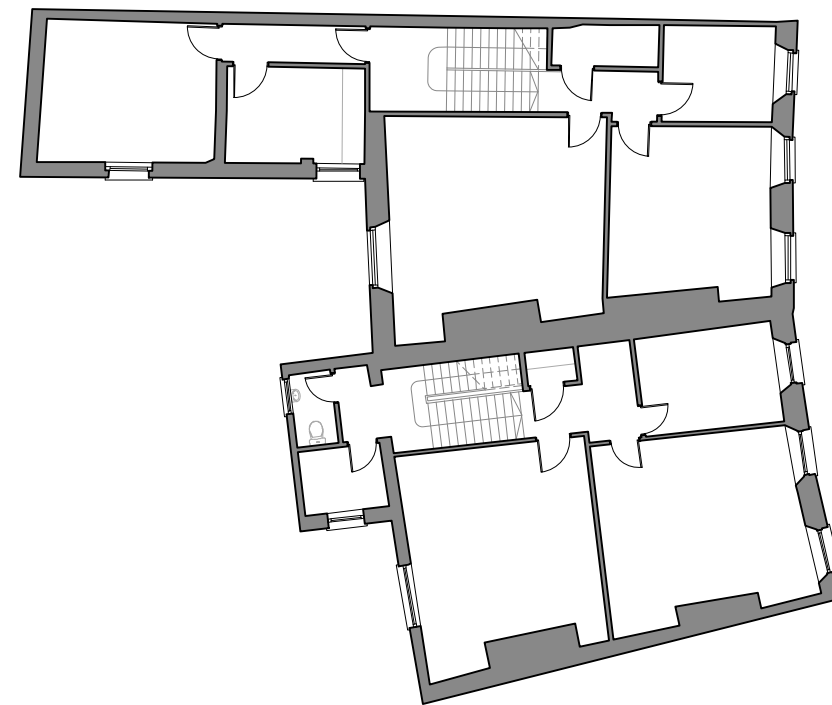

EXISTING SECOND FLOOR PLAN Scale 1:200

<p>General Notes</p> <p>Copyright © EdgeDesignWorkshop Ltd. 2018 This drawing is not to be reproduced, copied or given to a third party without express permission. Do not scale drawings. Dimensions govern. All dimensions shall be verified on site before proceeding with the work. All dimensions given in millimetres unless stated otherwise. All drawings to be read in conjunction with other consultants drawings and specifications. EdgeDesignWorkshop Ltd. are to be formally notified of any discrepancies.</p>	<p>Specific Notes</p>	<p>Revision</p>	<p>Date</p>	<p>Drawn</p>	<p>Checked</p>	<p>Details of revision</p>	<p>Project</p> <p>12 & 13 ROYAL CRESCENT, CHELTENHAM</p>	<p>EdgeDesignWorkshop Ltd. Number 07 Royal Well Place Cheltenham, Glos. GL50 3DN</p>	<p>Status</p> <p>PRELIMINARY</p>
		<p>Date</p> <p>31 08 2018</p>	<p>Scale</p> <p>1:200 @ A3</p>	<p>Drawn By</p> <p>JDP</p>	<p>Checked By</p>	<p>0044 [0]1242 528 111 mail@edgedesignworkshop.com www.edgedesignworkshop.com</p>	<p>Job/Dwg/Rev No.</p> <p>1463_203</p>		