


01/18
 DRAWING PROVIDED FOR PLANNING
 DISCUSSION ONLY AND IS NOT INTENDED FOR
 CONSTRUCTION

ALL DETAILS ARE INDICATIVE. CONTRACTOR TO
 PROVIDE FULL CONSTRUCTION DETAILS PRIOR
 TO COMMENCEMENT OF WORKS

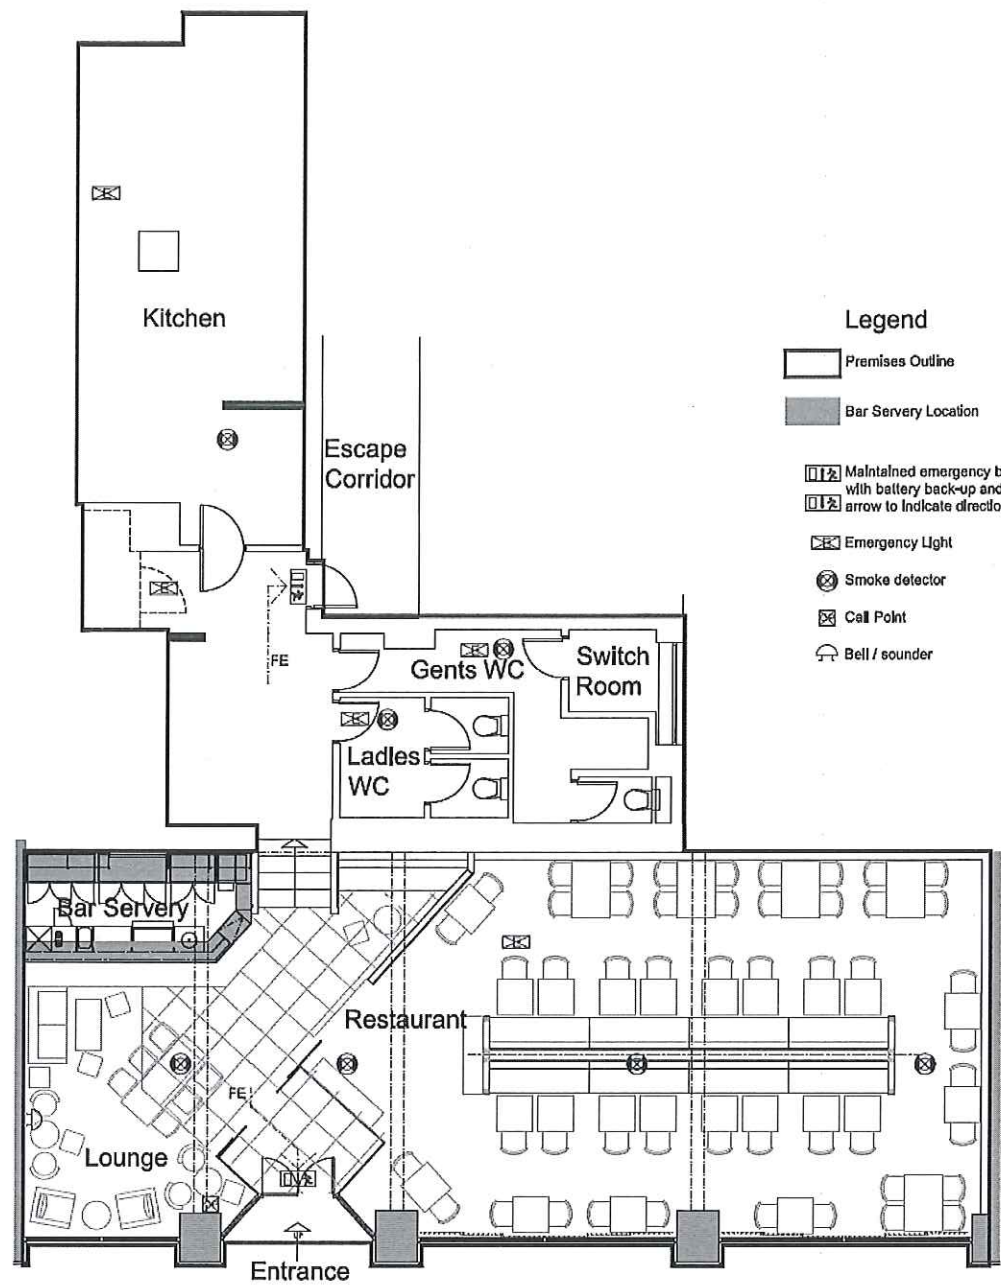

- Legend**
- Premises Outline
 - Bar Servery Location
 - Maintained emergency bulkhead fitting with battery back-up and Euro legend - arrow to indicate direction of escape
 - Emergency Light
 - Smoke detector
 - Call Point
 - Bell / sounder

01 - Ground Floor Plan
 Scale 1:100

REV	DATE	ISSUED BY	APP	CHK




CHAPPELL SMITH LIMITED
 Interior Design Consultants - CAD Drafting & Detailing
 13 Chalfont Drive, Lechlinton, Cheltenham, Gloucestershire, GL53 0JG
 Tel: 01242 281778
 Fax: 01242 281778
 Email: chappelsmith@sky.com

PROJECT NO: chappelsmithtd@sky.com
 PLACE: 60 St Georges Place
 Cheltenham
 Title: Ground Floor
 Licensing Plan
 DRAWING NO: 0003
 SCALE: 1:100
 PROJECT NO: 13-089

NOTE
DRAWING PROVIDED FOR PLANNING
DISCUSSION ONLY AND IS NOT INTENDED FOR
CONSTRUCTION

ALL DETAILS ARE INDICATIVE. CONTRACTOR TO
PROVIDE FULL CONSTRUCTION DETAILS PRIOR
TO COMMENCEMENT OF WORKS

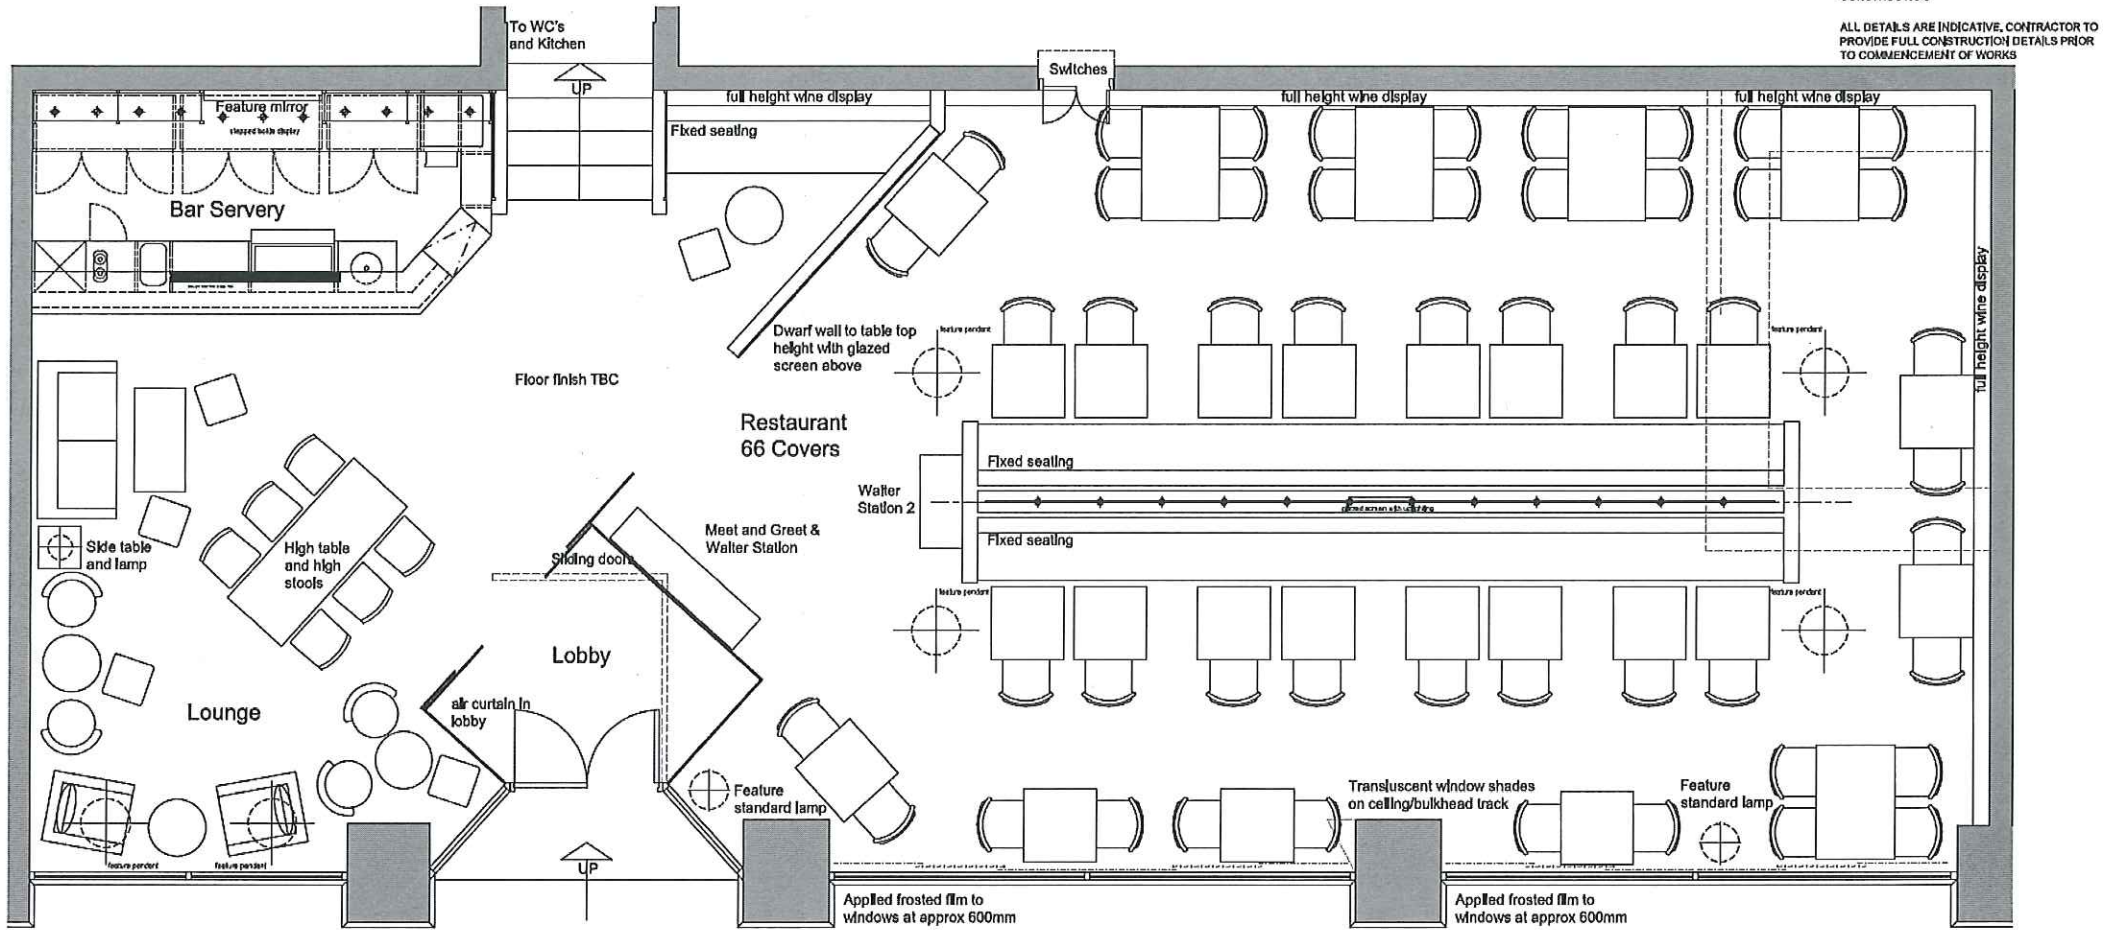

01 Schematic Layout
Scale 1:50

100 200 300 400 500 600 700 800 900 1000
mm



CHAPPELL SMITH LIMITED
Interior Design Consultants • CAD Drafting & Detailing
12 Cheltenham Drive, Leckhampton, Cheltenham, Gloucestershire, GL51 5AG
Mobile 07585 878931
Tel 01242 261276
email: chappellsmith@sky.com

PROJECT CONTACT
chappellsmith@sky.com
PROJECT
60 St Georges Place
Cheltenham
SCALE
Schematic Layout 1:50
DATE
13-089
DRAWING NO
0001