


THIS LAYOUT IS INDICATIVE AND MAY CHANGE FROM TIME TO TIME

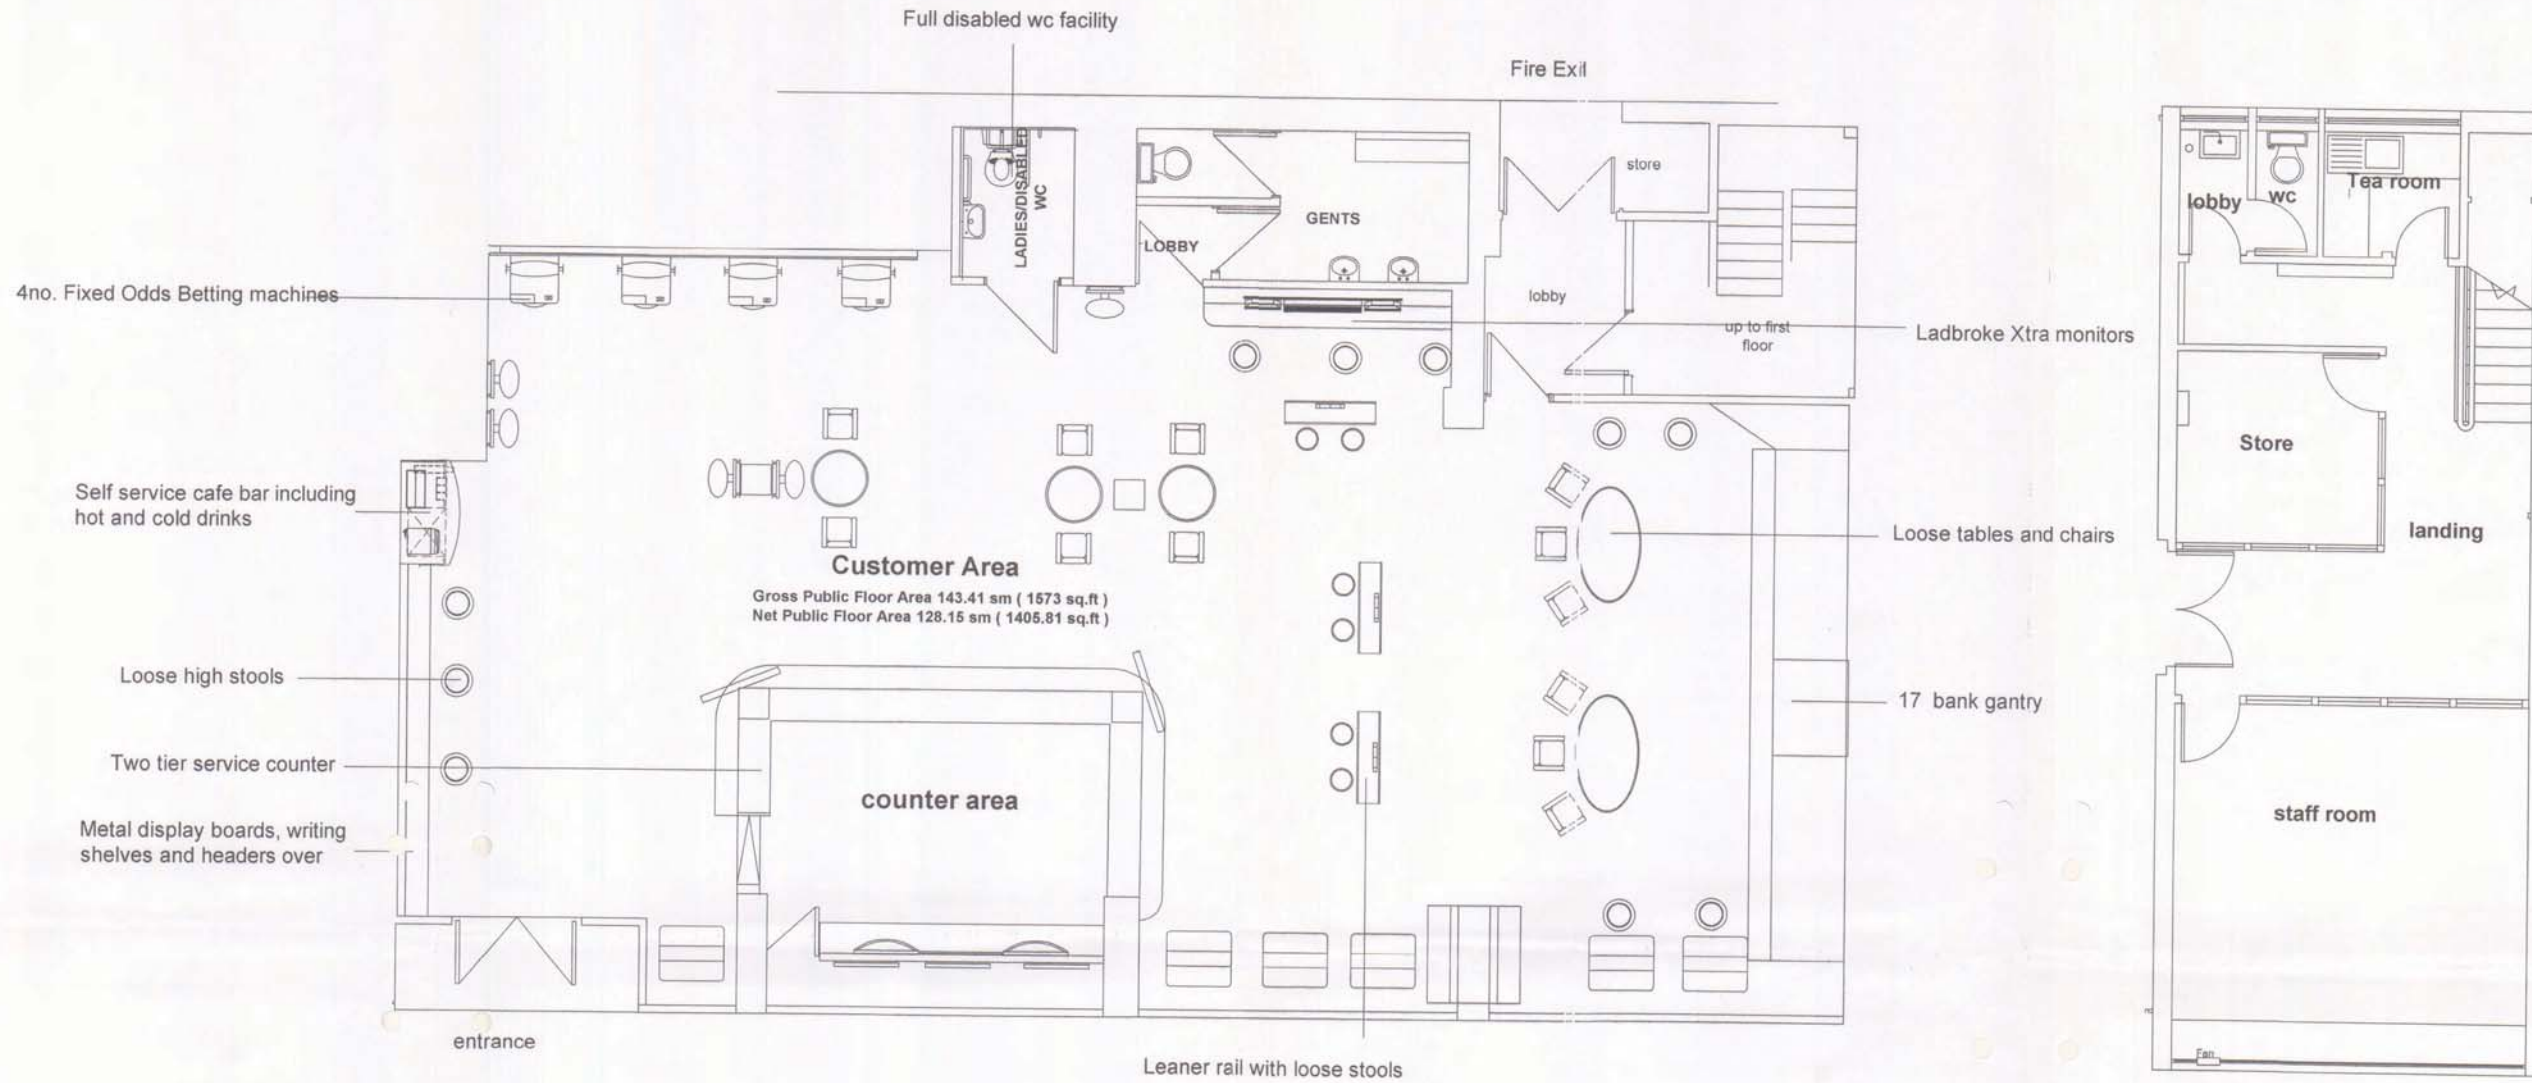

FIRST FLOOR

Maximum means of escape travel distance is 15m

All Customer/public floor areas will be used for gambling



Address
11-19 Winchcombe Street
Cheltenham
Gloucester
GL52 2LZ

Title
Existing Ground and First
Floor Plan

Drawn	Date	Scale
Drawline	03:2007	1:50

Location	
Drawing Number 01	RAD NO. 223 SHOP NO. 0624

PROPERTY
DEVELOPMENT