


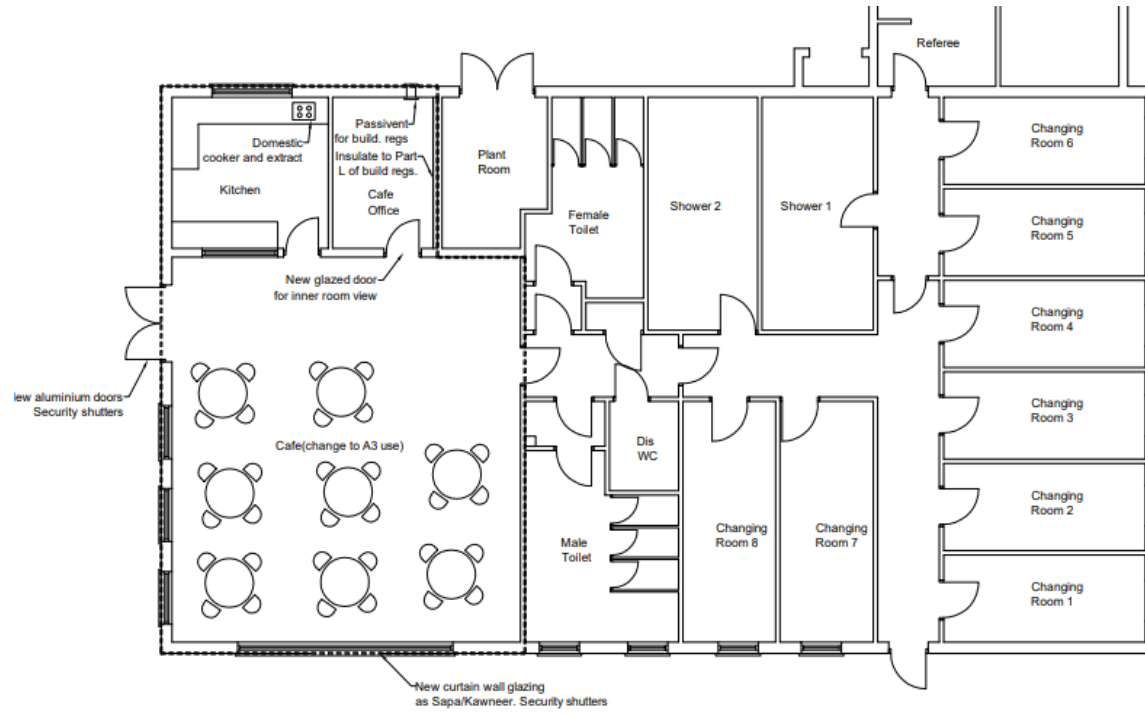


---









RON SMITH SPORTS PAVILION

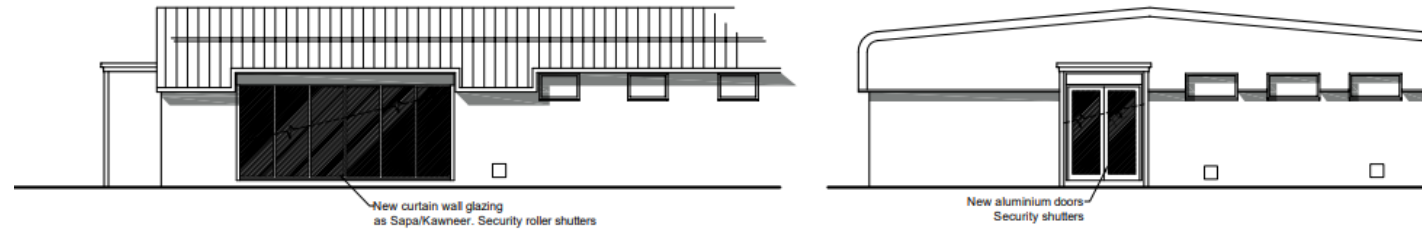

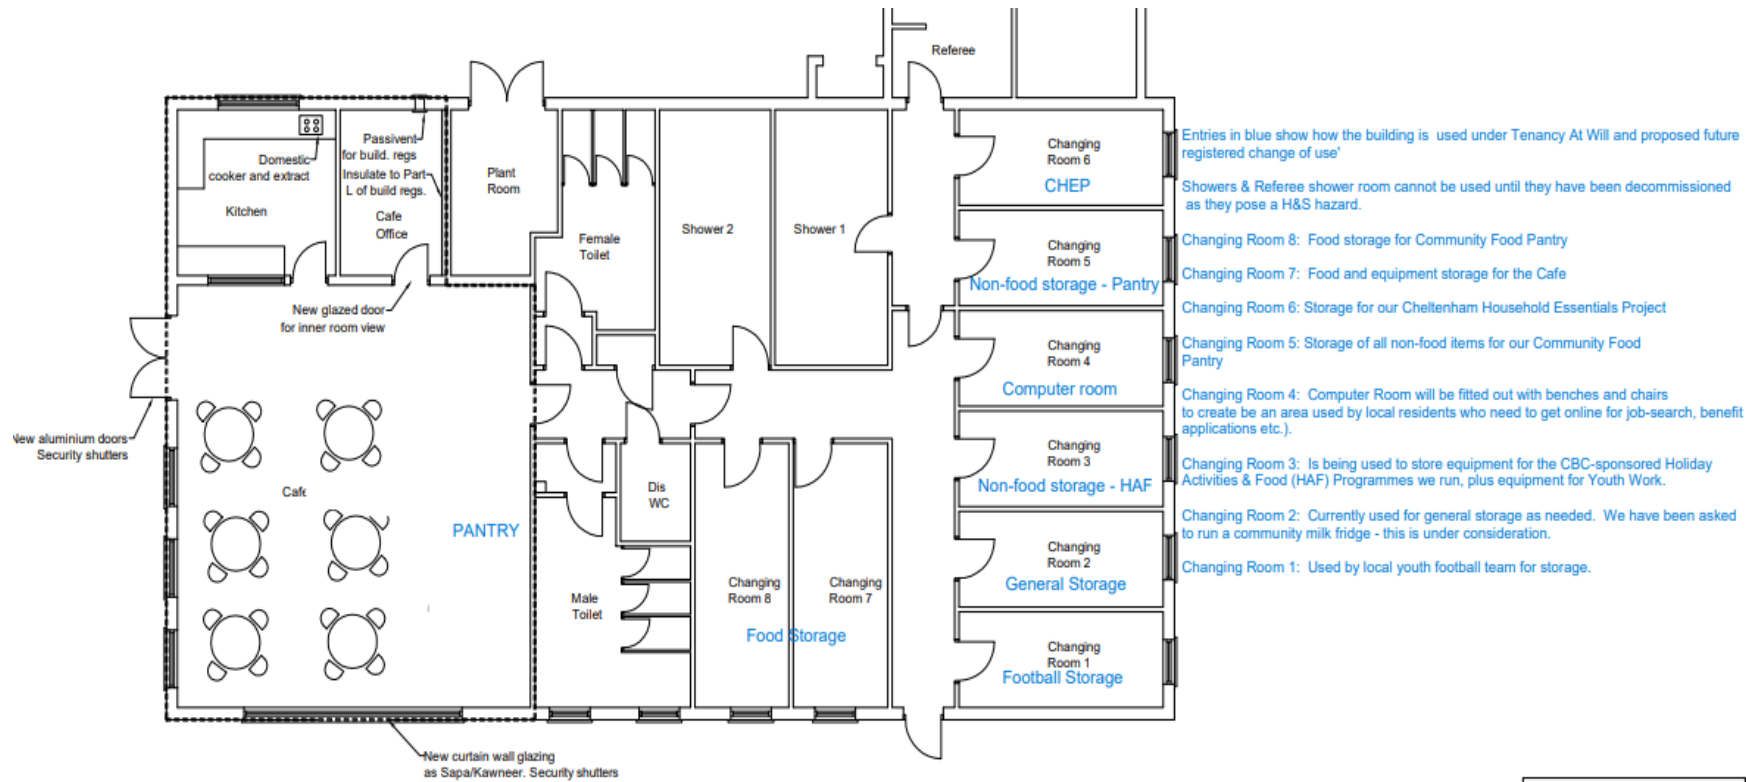

RON SMITH SPORTS PAVILION

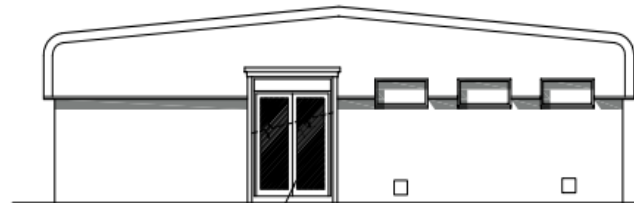

PLANNING

PORT ARCHITECTS

tel. 01242 692114 info@portarchitects.co.uk

CLIENT: Cheltenham MAS

JOB TITLE: Conversion to Mixed Use  
Conversion to Cafe  
Ron Smith Pavilion  
Springbank Centre

DRAWING: Proposed Plan

SCALE: 1:100

DATE: Nov '15 11 May 2022



