


22/00968/LBC  
Cemetery Chapels,  
Bouncers Lane

Proposed works:

Limited improvement works to existing guttering, downpipes and flat roof

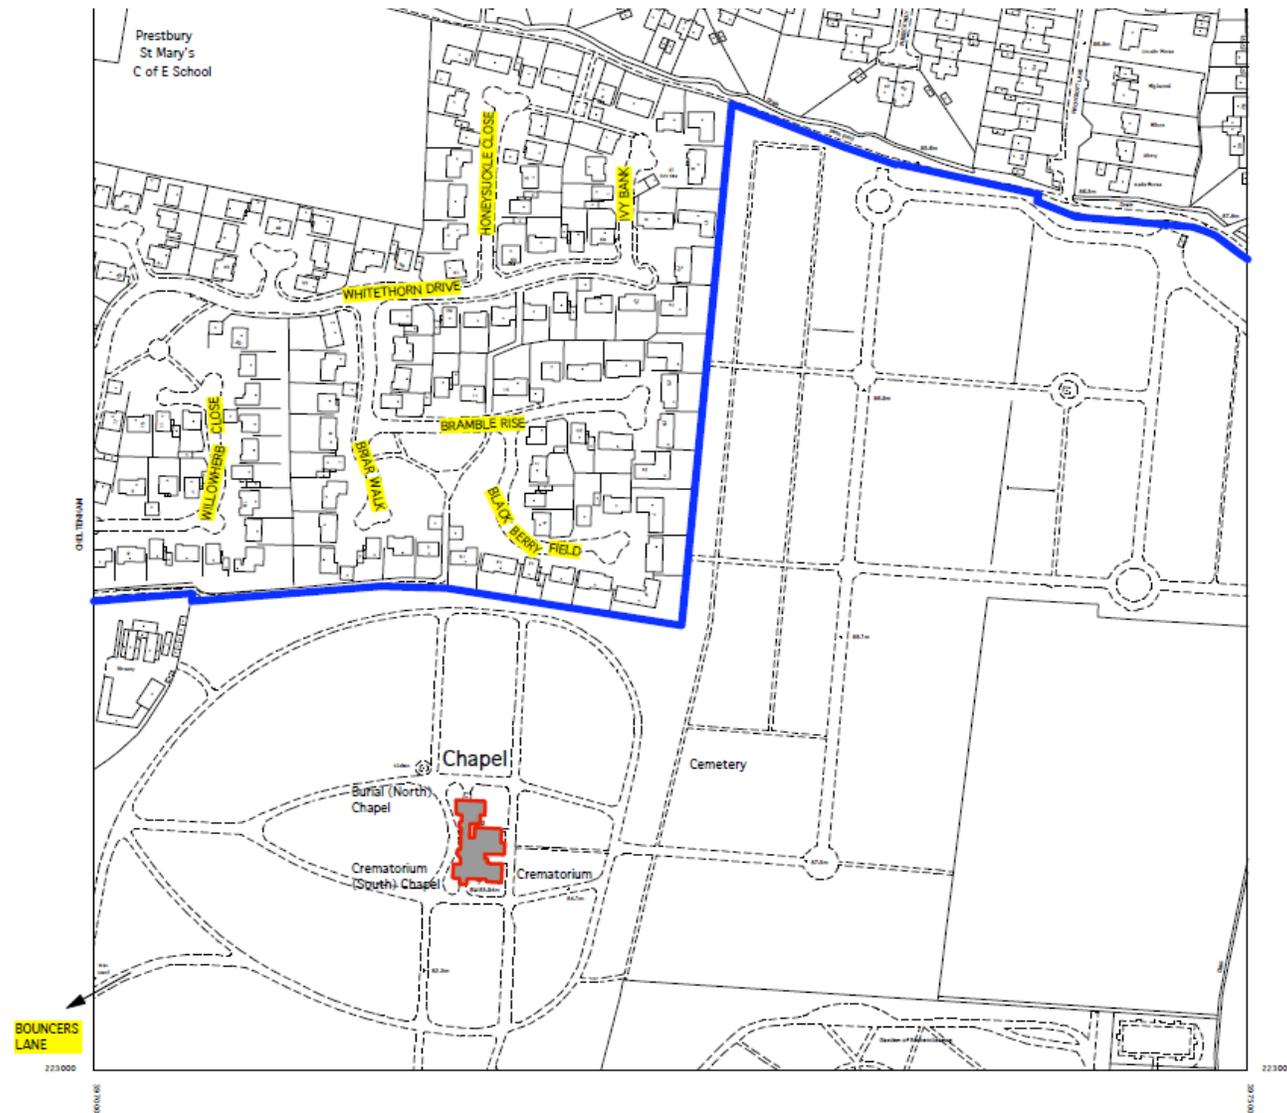

# JACKSON ARCHITECTS LTD


PROJECT: Alterations to Cheltenham Chapel, Bouncers Lane, Cheltenham, GL52 5JT  
 PROJECT NO: 700

DRAWING TITLE: Location Plan  
 SCALE: 1:2500

DRAWING NO: SK01  
 REVISION: ( )  
 DATE: October 2009


Jason Jackson, ARB, BA (Hons) Arch Dip (Arch) Dip (Urban Design)  
 Title: Nicola Thurber, N/A Taunton, Somerset, TA3 5SW  
 Tel: 01823 443742 Fax: 01823 443886 Mobile: 07973 217820  
 e-mail: info@jacksonarchitects.co.uk  
 www.jacksonarchitects.co.uk

Site Location Plan

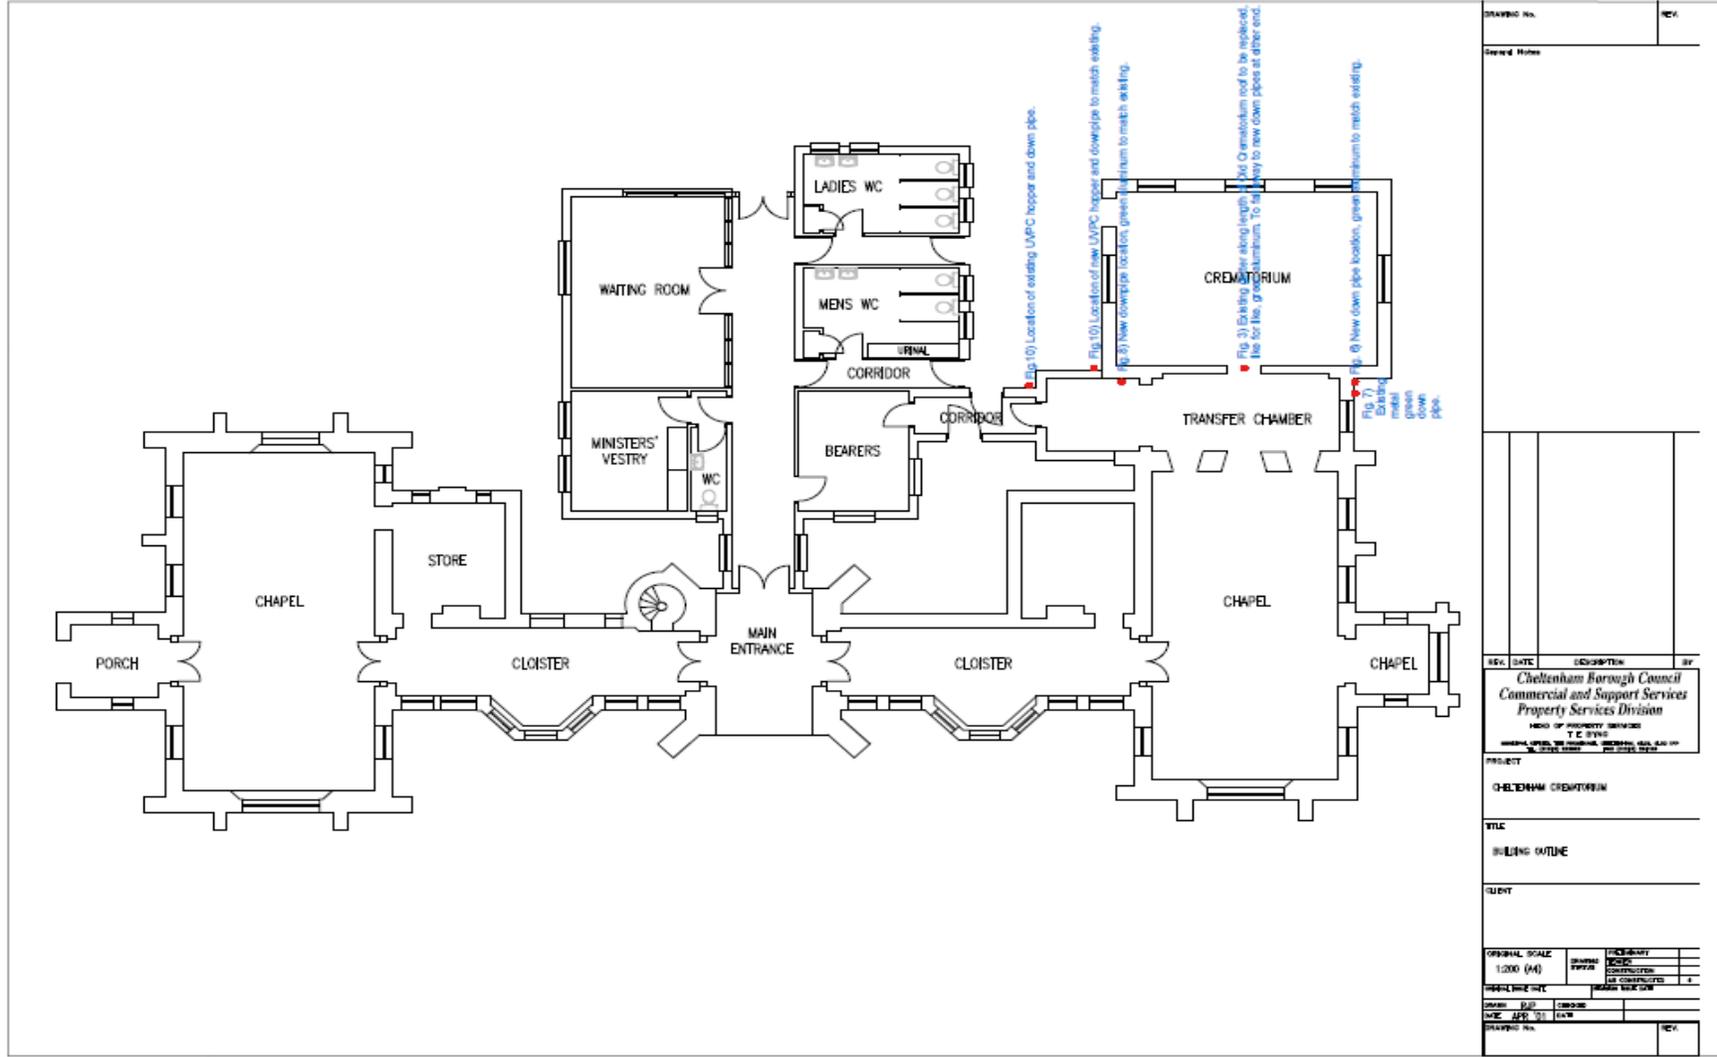

Existing and proposed floor plan

DRAWING No.		REV.
General Notes		
REV.	DATE	DESCRIPTION
Cheltenham Borough Council Commercial and Support Services Property Services Division HEAD OF PROPERTY SERVICES T. C. STONE <small>MEMBER OF THE INSTITUTION OF BUILDING SURVEYORS</small>		
PROJECT		
CHELTENHAM CREMATORIUM		
TITLE		
BUILDING OUTLINE		
CLIENT		
OFFICIAL SCALE	DRAWN	CHECKED
1:200 (A4)	T.P.P.	A
DATE	DATE	DATE
10/01/20	10/01/20	10/01/20
DRAWING No.		REV.

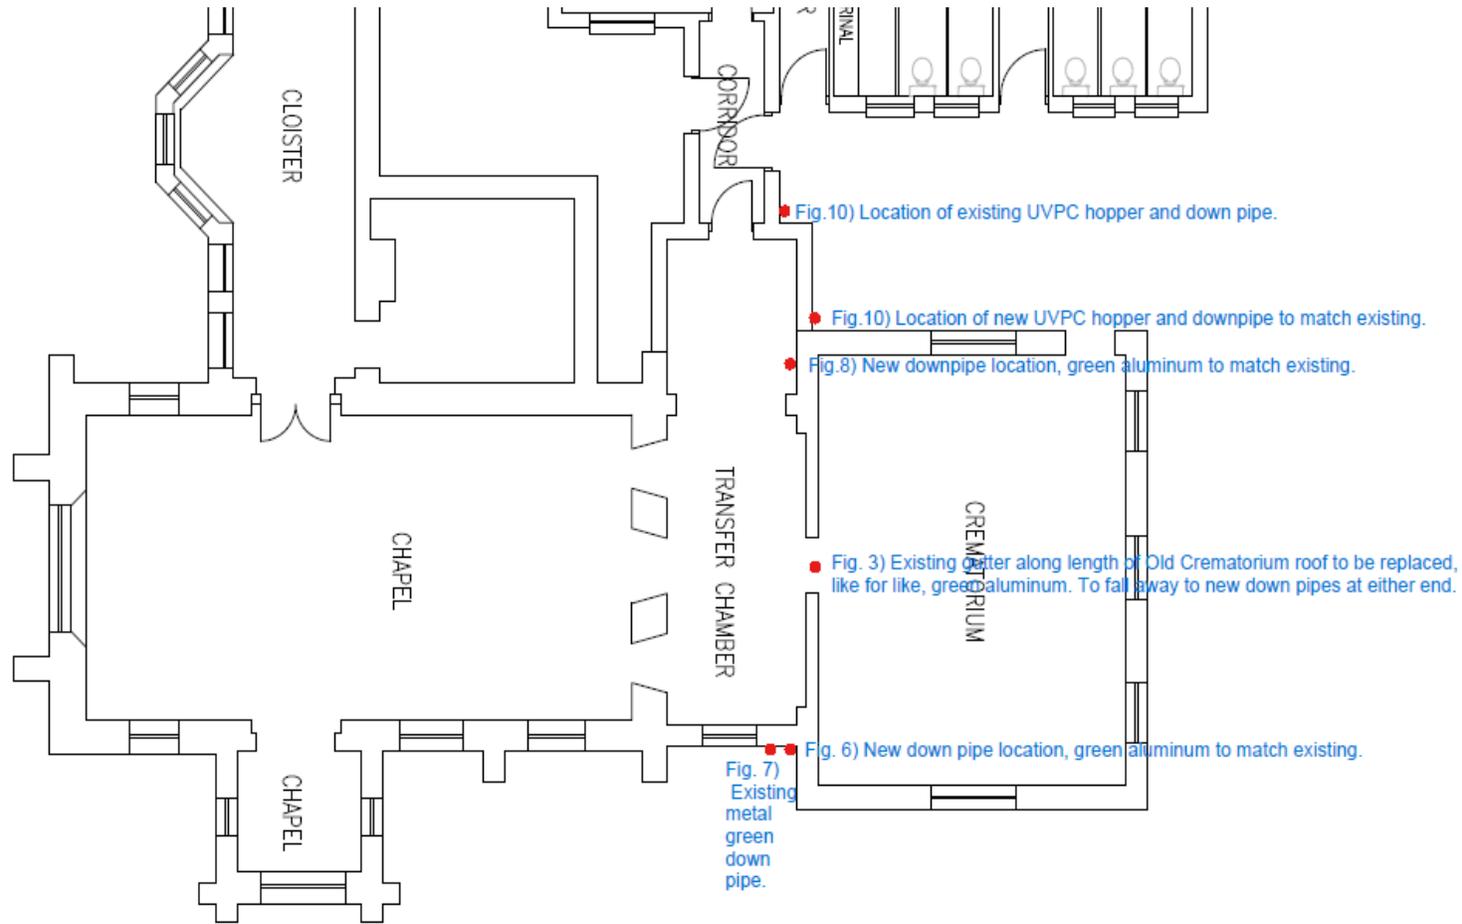

Existing and proposed floor plan



Figure 1. South elevation of the Old Chapels. Including the South Chapel, Transfer Corridor and Old Crematorium. Note cast iron hoppers and down pipes and steeply pitched roof of the Old Crematorium.

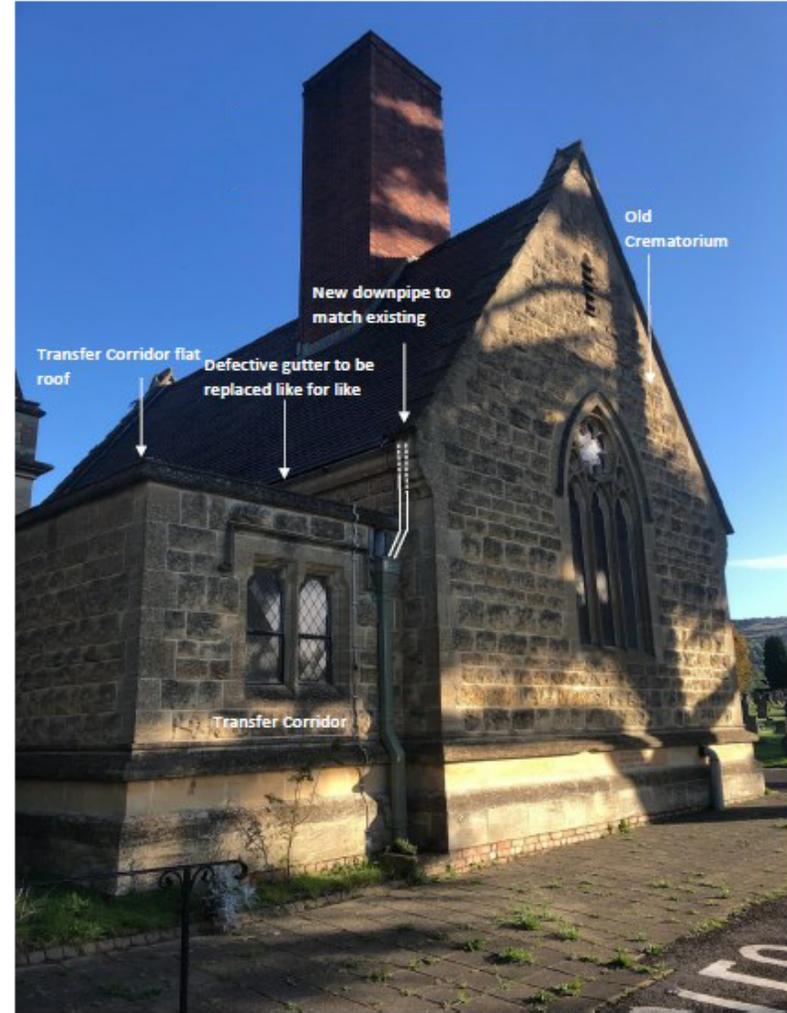


Figure 2. Old Crematorium and transfer corridor with flat roof.

Site photos

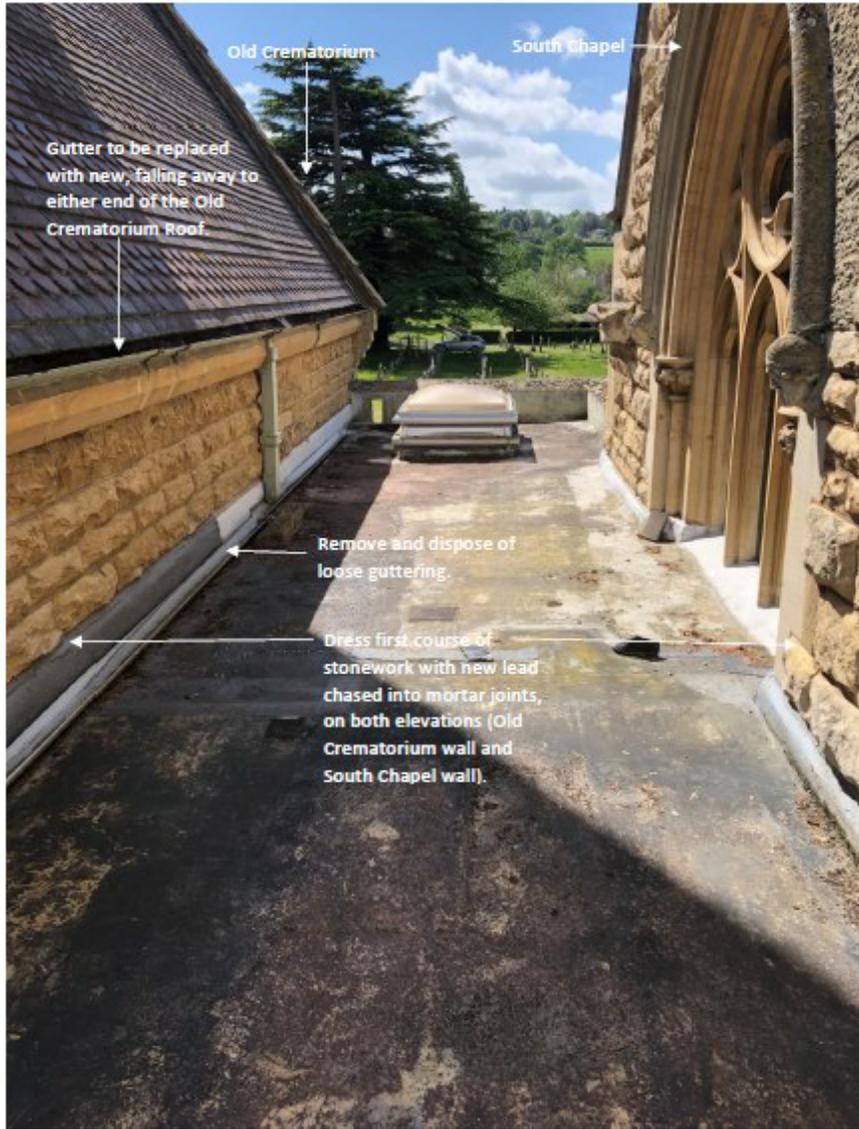


Figure 3. Flat roof above transfer corridor.



Figure 4. Close up of gutter and downpipes on Old Crematorium roof.



Figure 5. Close up of stonework to be removed for new down pipe.



Figure 6. Close up of the location of the new pipe, linking the gutter to the hopper below.

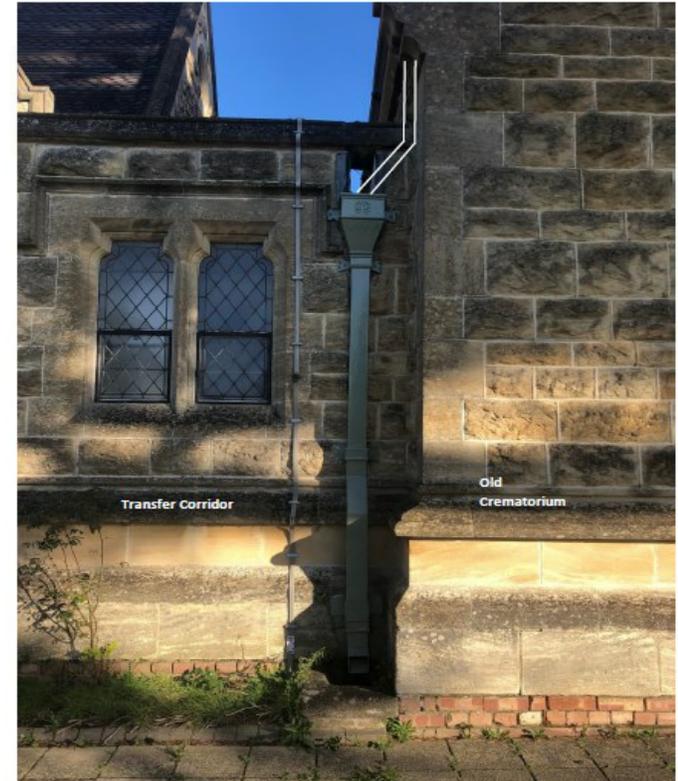


Figure 7. Close up of the existing down pipe on the front elevation of the transfer corridor. The new down pipe will link the gutter to this downpipe.



Figure 8. View north of the flat roof above the Transfer Corridor. New down pipe to be installed at this end of the Old Crematorium roof. Exact arrangement of new downpipe to fit around existing pipes.



Figure 9. New downpipe to be installed and chute dressed in lead in parapet.

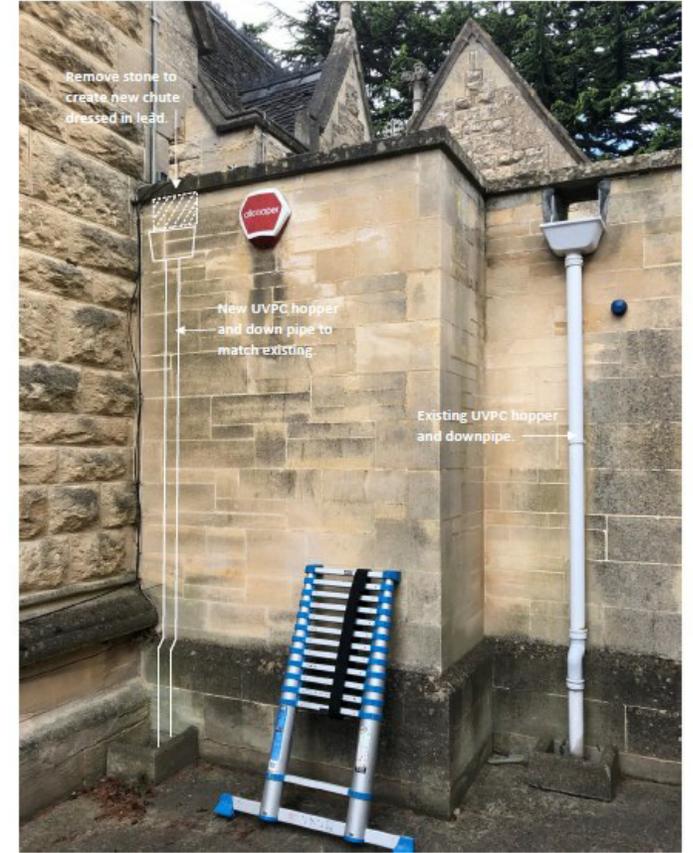


Figure 10. New down pipe to match the existing UVPC down pipe in the right of image.

## Site photos

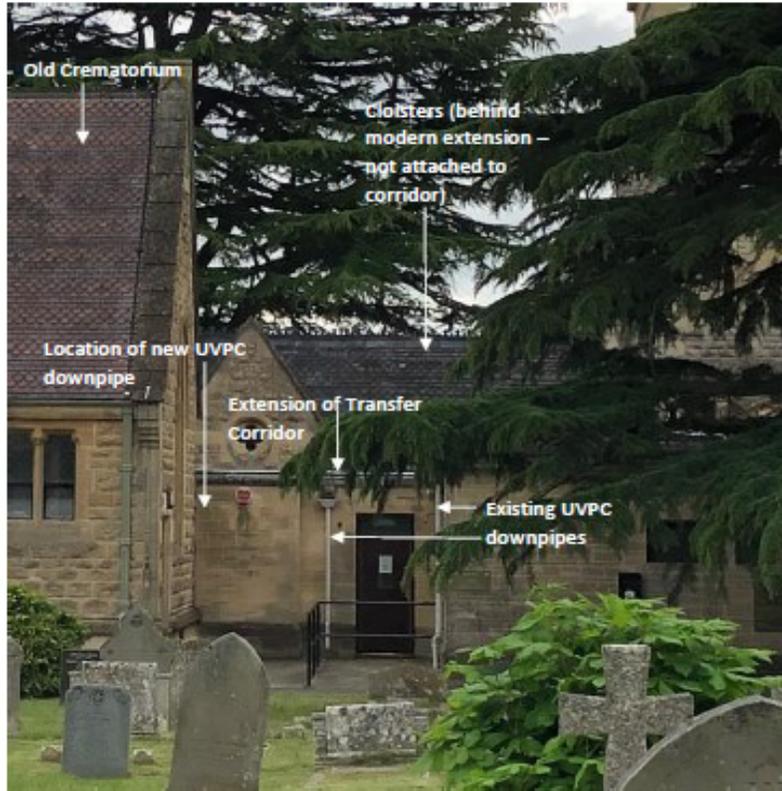


Figure 11. View of the east elevation of the modern extension of the Transfer Corridor. Note the existing UVPC hopper and downpipes.



Figure 12. East Elevation of the Old Chapels.

# Key planning matters

- Impact on listed building and its setting within a registered park and garden

# Suggested conditions

- Time
- Approved plans

This page is intentionally left blank