


NOTES
The accuracy of this drawing cannot be guaranteed and all critical dimensions must be taken on site.

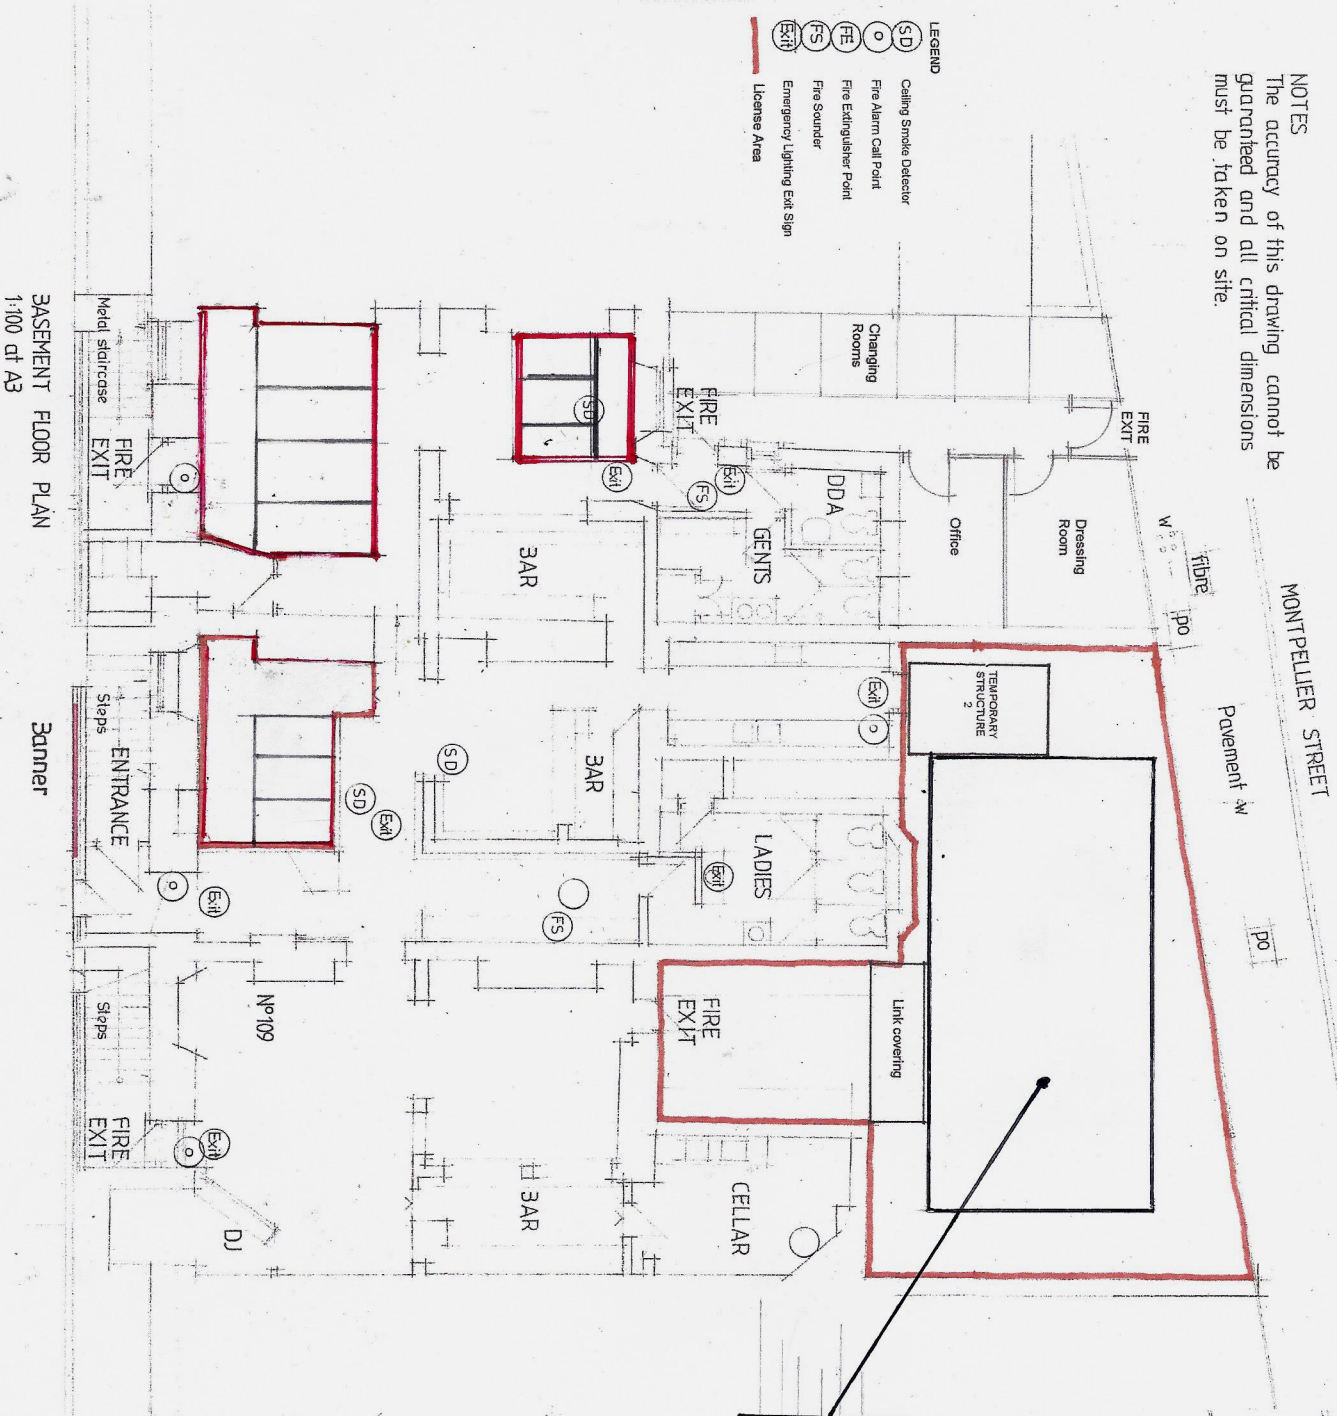

REVISIONS
A First issue top copy drawing 7Dec22.

NOTES
The accuracy of this drawing cannot be guaranteed and all critical dimensions must be taken on site.

TEMPORARY STRUCTURES	
Manufacturer:	Walker
Model:	Multiform
Size:	Temporary Structure 1 = 10 x 5metres footprint, eaves height 2.4metres, ridge height 3.2metres, 18° pitched roof Temporary Structure 2 = 3 x 2metres footprint, eaves height 2.4metres, ridge height 2.5metres, 18° pitched roof White pvc sheet

FOR BOOTHI LAYOUT
IN THIS AREA
SEE DRG N° SEN1

INTERNAL BOOTHI LAYOUT

DRG N° SEN 2

BASEMENT FLOOR PLAN
1:100 at A3

UNDER THE PROM 109-113 PROMENADE CHELTENHAM GLOS GL50 1NW

JOHN T LADLEY ARCHITECT © N° 07702 190 852 2022/10/02A, 22NOV22

This page is intentionally left blank