


Scale
1:50

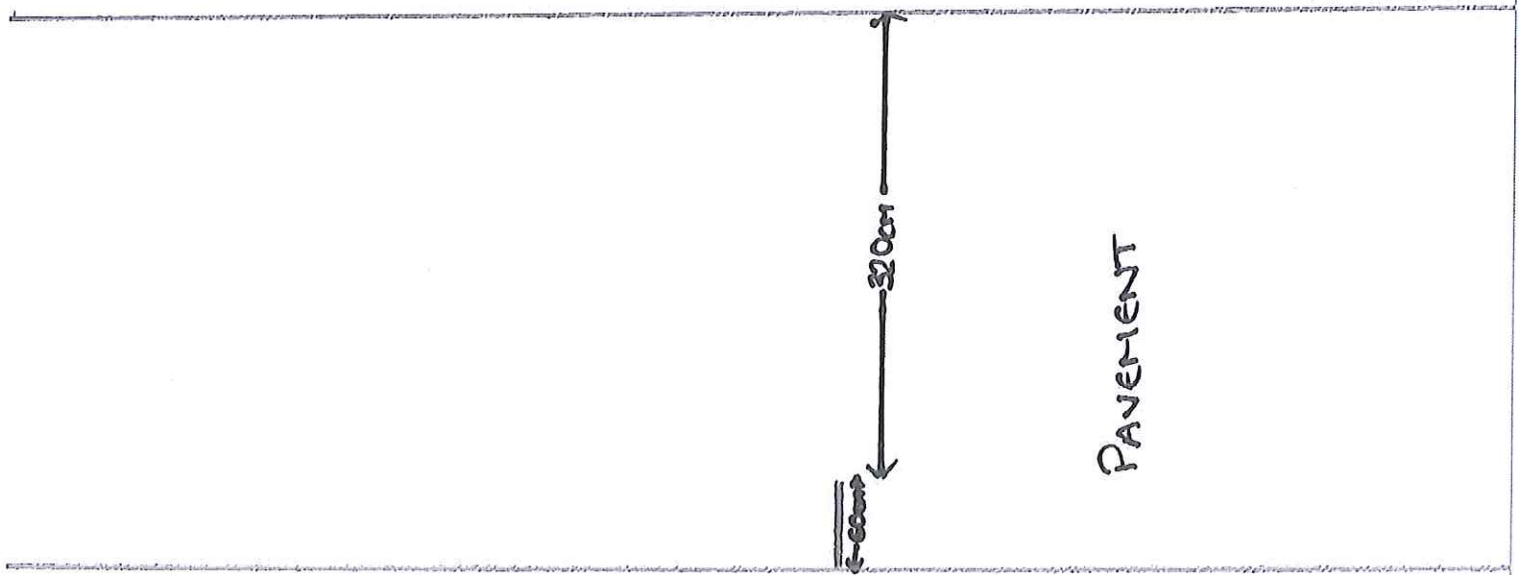

PAVEMENT

SHOP
FRONTAGE