


Rear of High Street Shop
No 270

existing Shop to be rehabilitated as
Second Phase of the Redevelopment Contract.

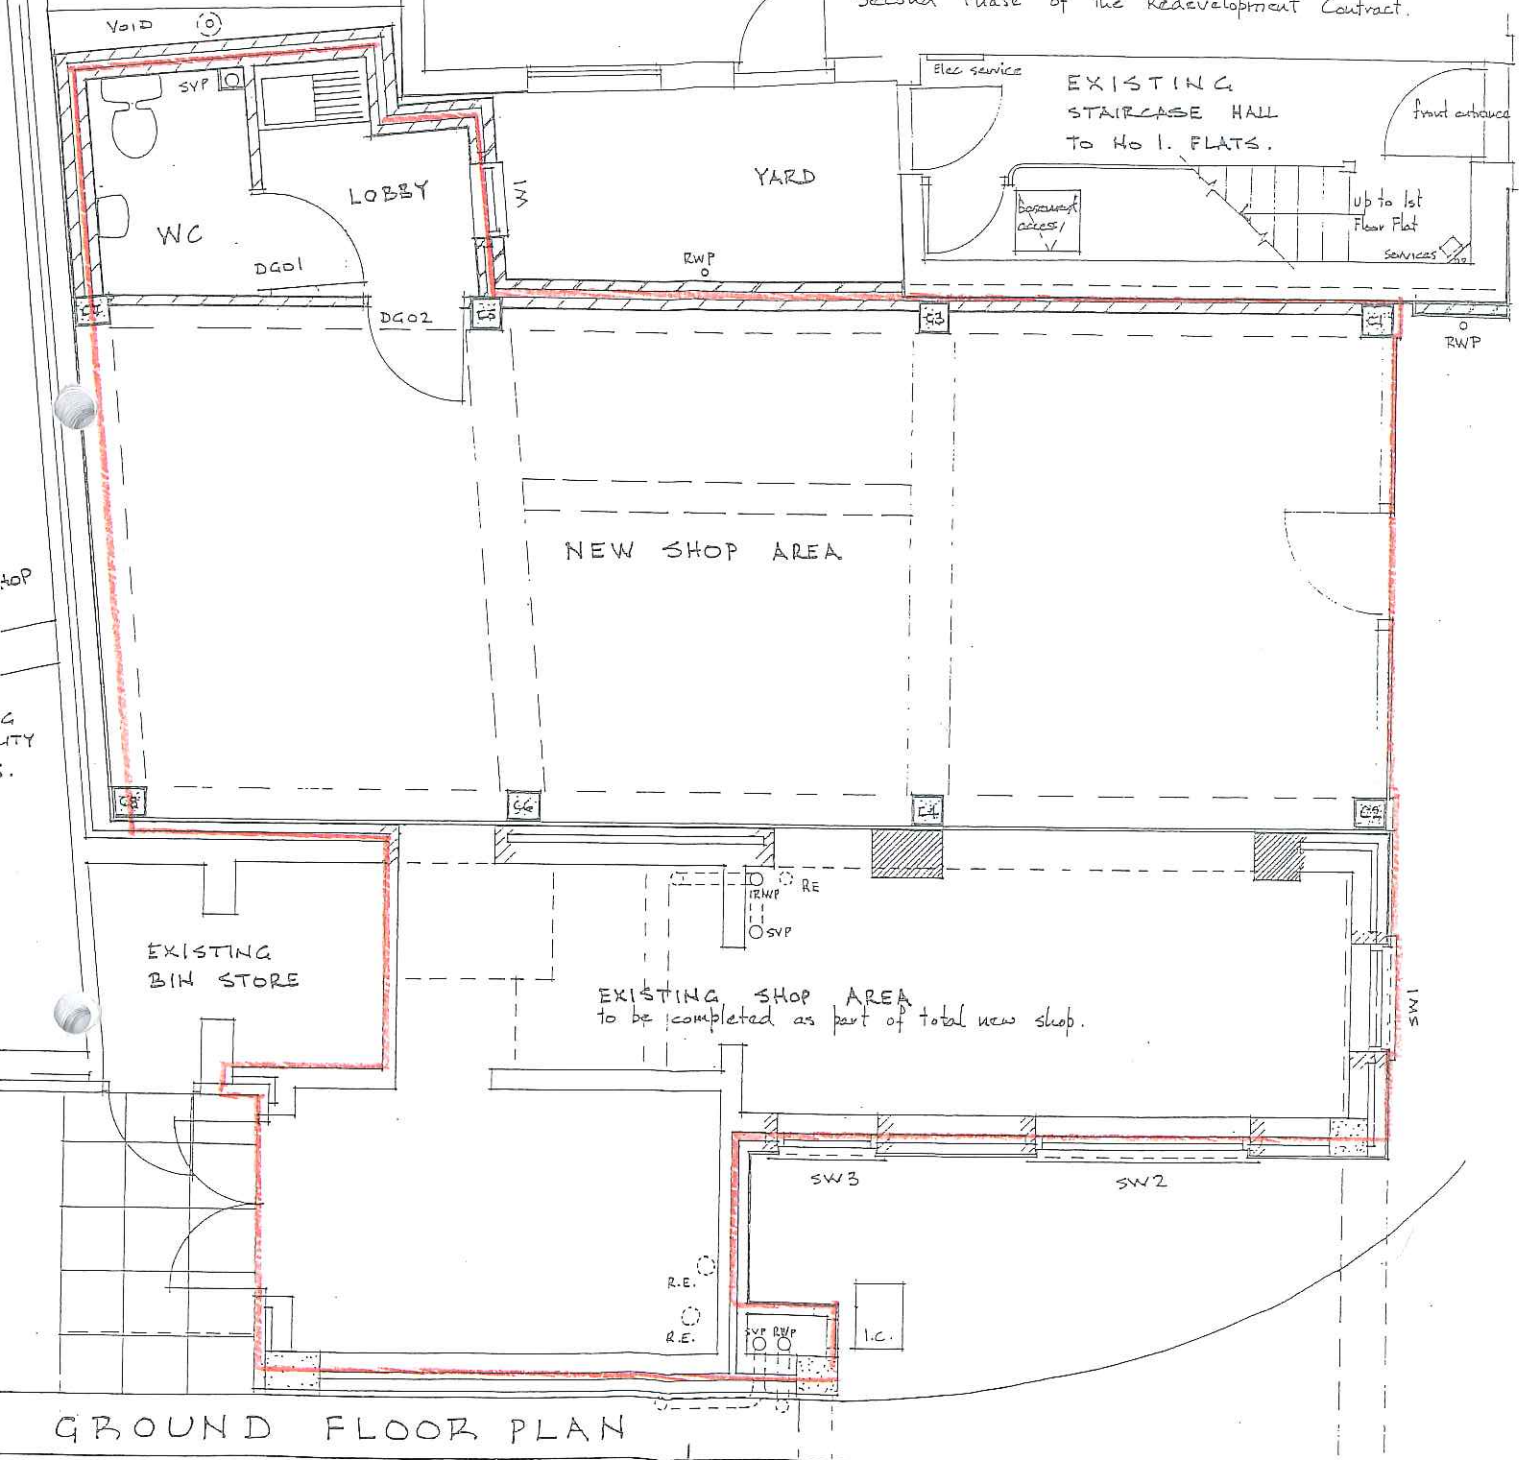

GROUND FLOOR PLAN

NOT TO SCALE