


Appendix B

Location Map



Plan

THE COUNTY KITCHEN - GROSVENOR STREET.

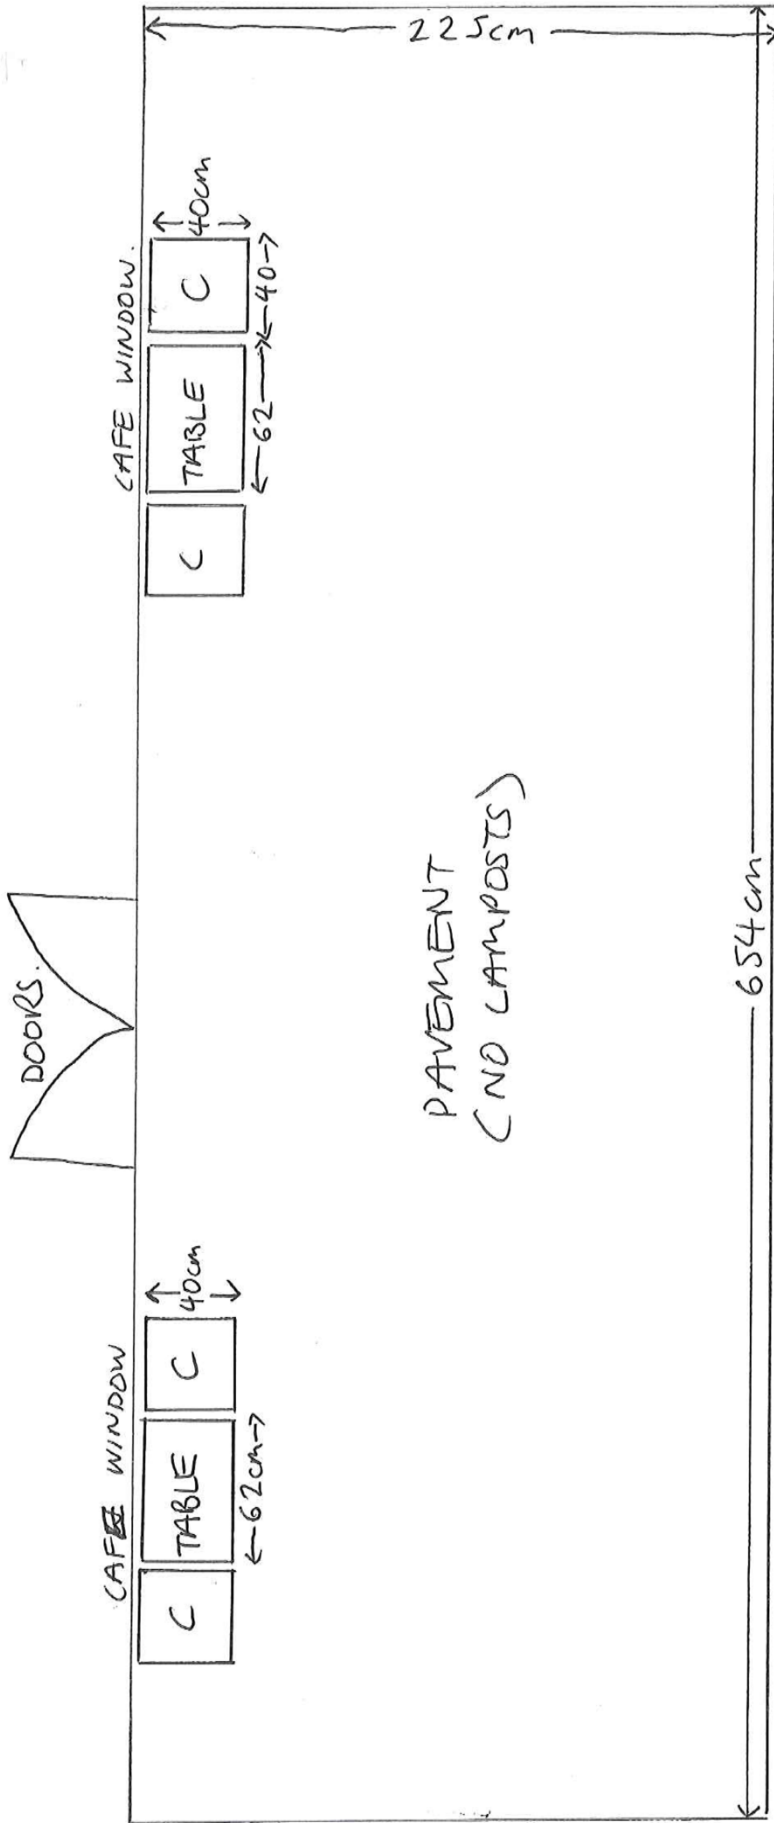

ROAD

SCALE 1:100

TABLES = 40 X 62 cm
CHAIRS = 40 X 40 cm