

retain cremator  
plant as  
existing

retain chapel  
as existing

retain car park  
as existing

retain road  
network as  
existing

retain floral  
tribute as  
existing



Robert Potter & Partners  
Chartered Architects and Project Managers



OPTION

A



site layout plan 1:2000  
(as proposed)

0 20 40 80 120m

retain cremator  
plant as  
existing

retain chapel  
as existing

retain car park  
as existing

retain road  
network as  
existing

retain floral  
tribute as  
existing



elevation - north 1:200  
(as existing)

0 1 2 5 10m



elevation - east 1:200  
(as existing)

0 1 2 5 10m



floor plan 1:200  
(as existing)

0 1 2 5 10m



Robert Potter & Partners  
Chartered Architects and Project Managers



OPTION

A

**new cremator plant**

replacement of existing cremators

retain chapel as existing

new car park  
located within cemetery

new road  
located within cemetery


new floral tribute  
located within cemetery



OPTION

**B**

site layout plan 1:2000  
(as proposed)

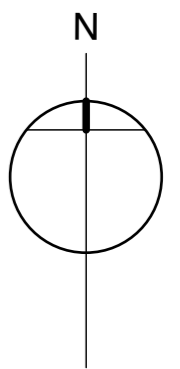

**new cremator plant**

replacement of existing cremators

retain chapel as existing

new car park  
located within cemetery

new exit road  
located within cemetery

new floral tribute  
located within cemetery



elevation - north 1:200  
(as proposed)



elevation - east 1:200  
(as existing)



floor plan 1:200  
(as existing)



**Robert Potter & Partners**  
Chartered Architects and Project Managers



OPTION

**B**

**new build  
remote  
crematorium**

located outwith cemetery

**alterations to  
existing chapel**

internal expansion of south  
chapel into former cremator  
plant room

**new car park**

located within cemetery

**new road**

located within cemetery

**new floral tribute**

located within cemetery





new build  
remote  
crematorium

new  
crematorium  
access road

new car  
park

remove  
cremators from  
existing cremator  
plant room

altered  
car park

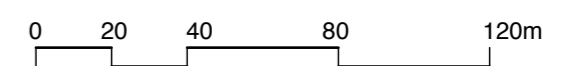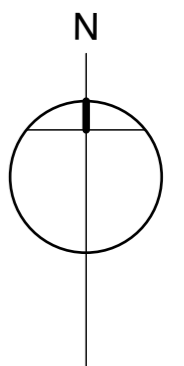

**Robert Potter & Partners**  
Chartered Architects and Project Managers



OPTION

C

site layout plan 1:2000  
(as proposed)

**new build  
remote  
crematorium**

located outwith cemetery

**alterations to  
existing chapel**

internal expansion of south  
chapel into former cremator  
plant room

**new car park**


located within cemetery

**new exit road**


located within cemetery

**new floral tribute**

located within cemetery


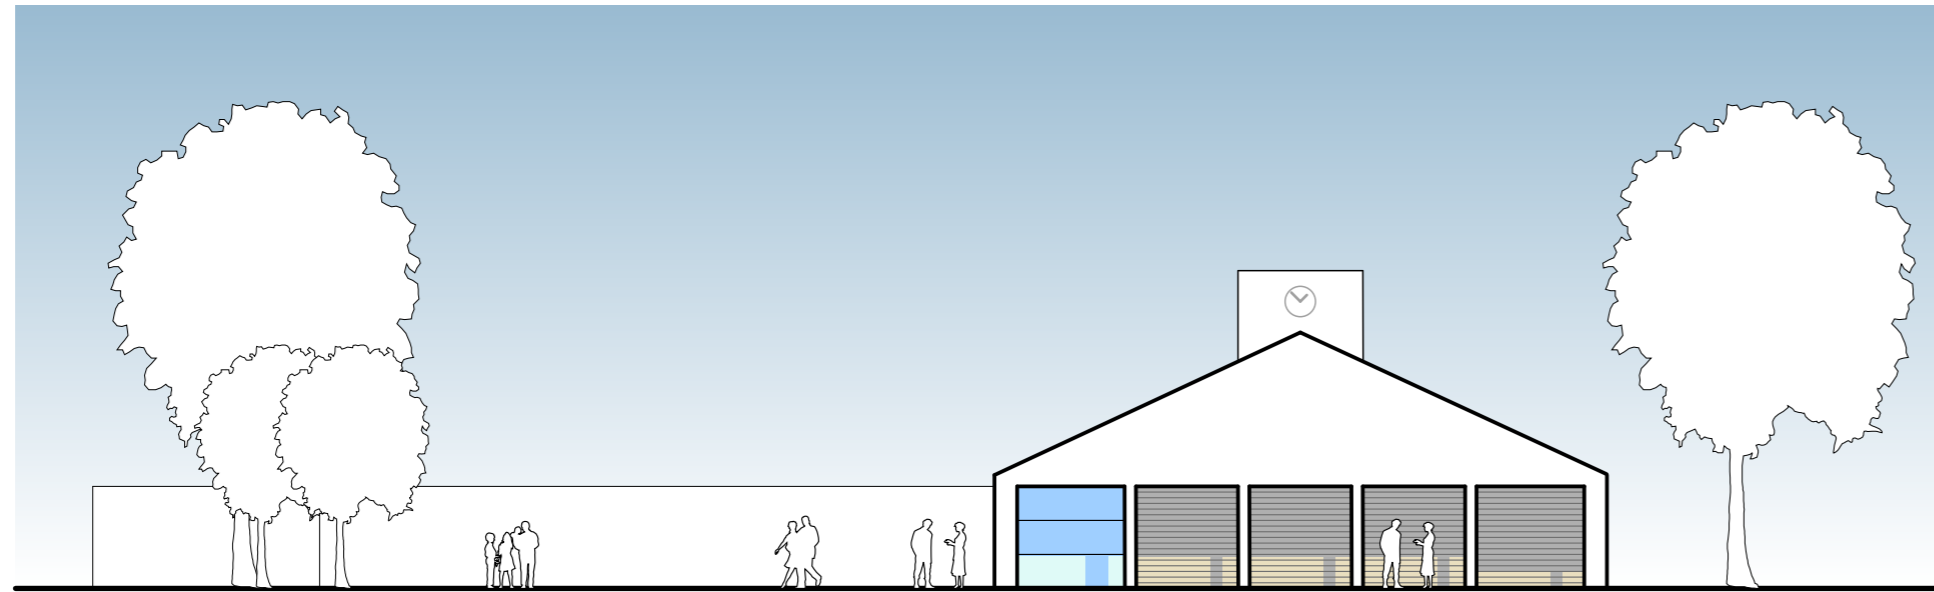


elevation - south 1:200  
(as proposed)

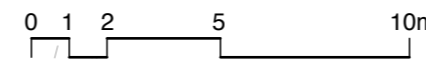


floor plan  
(as proposed)

1:200

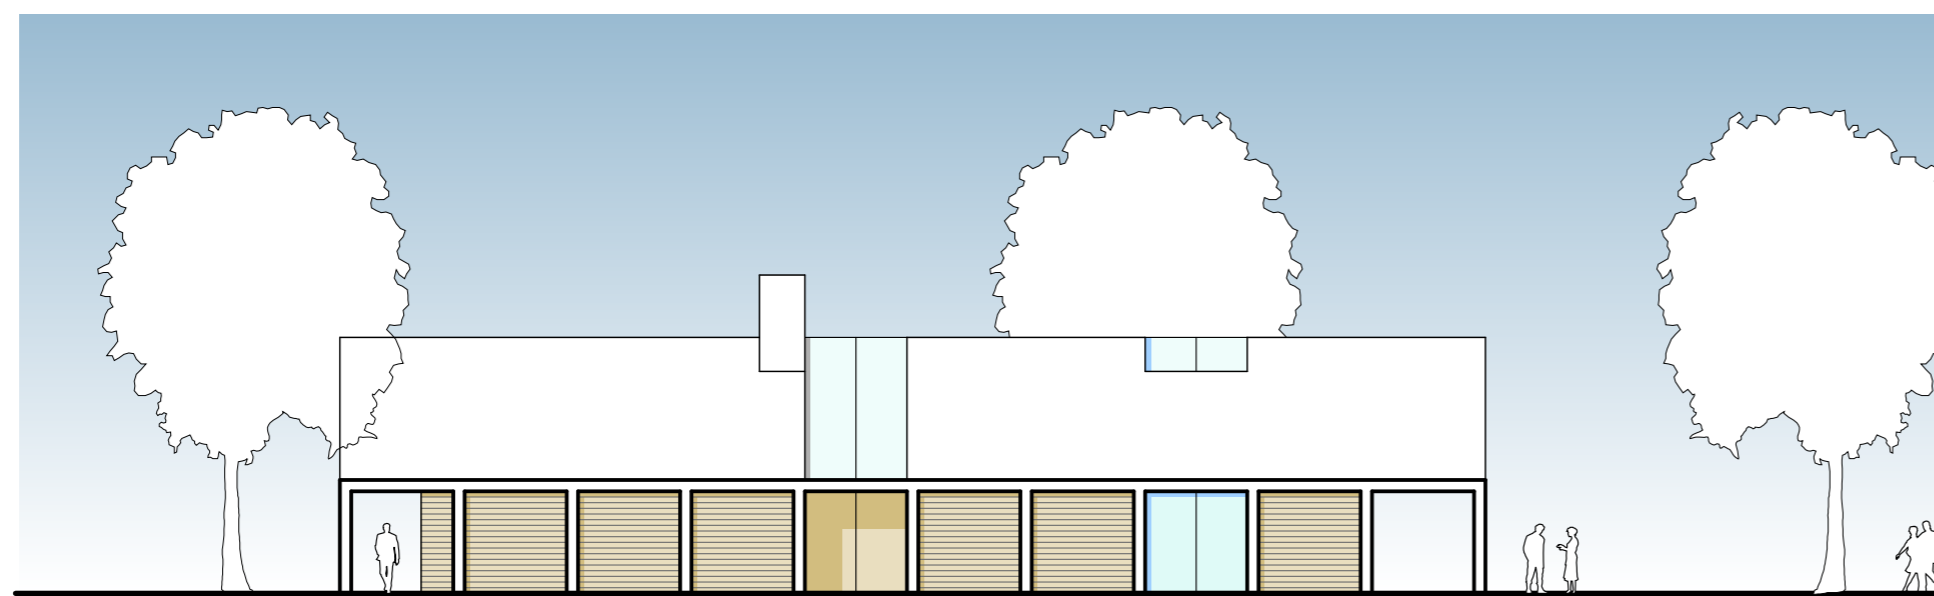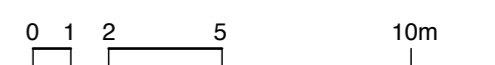

elevation - west 1:200  
(as proposed)

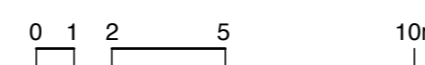

**Robert Potter & Partners**  
Chartered Architects and Project Managers



OPTION

C

**new cremator plant**

replacement of existing cremators

**alterations to existing chapel**

rear central extension demolished and replaced

rear extension to north chapel

**new car park**

located within cemetery

**new road**

located within cemetery

**new floral tribute**

located within cemetery



**Robert Potter & Partners**  
Chartered Architects and Project Managers




**CHELTENHAM**  
BOROUGH COUNCIL

OPTION

**D**

site layout plan 1:2000  
(as proposed)

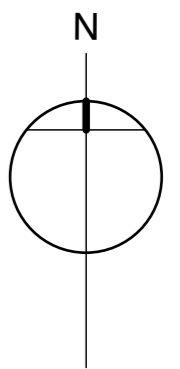

**new cremator plant**

replacement of existing cremators

**alterations to existing chapel**

rear central extension demolished and replaced

rear extension to north chapel

**new car park**


located within cemetery

**new exit road**

located within cemetery

**new floral tribute**

located within cemetery

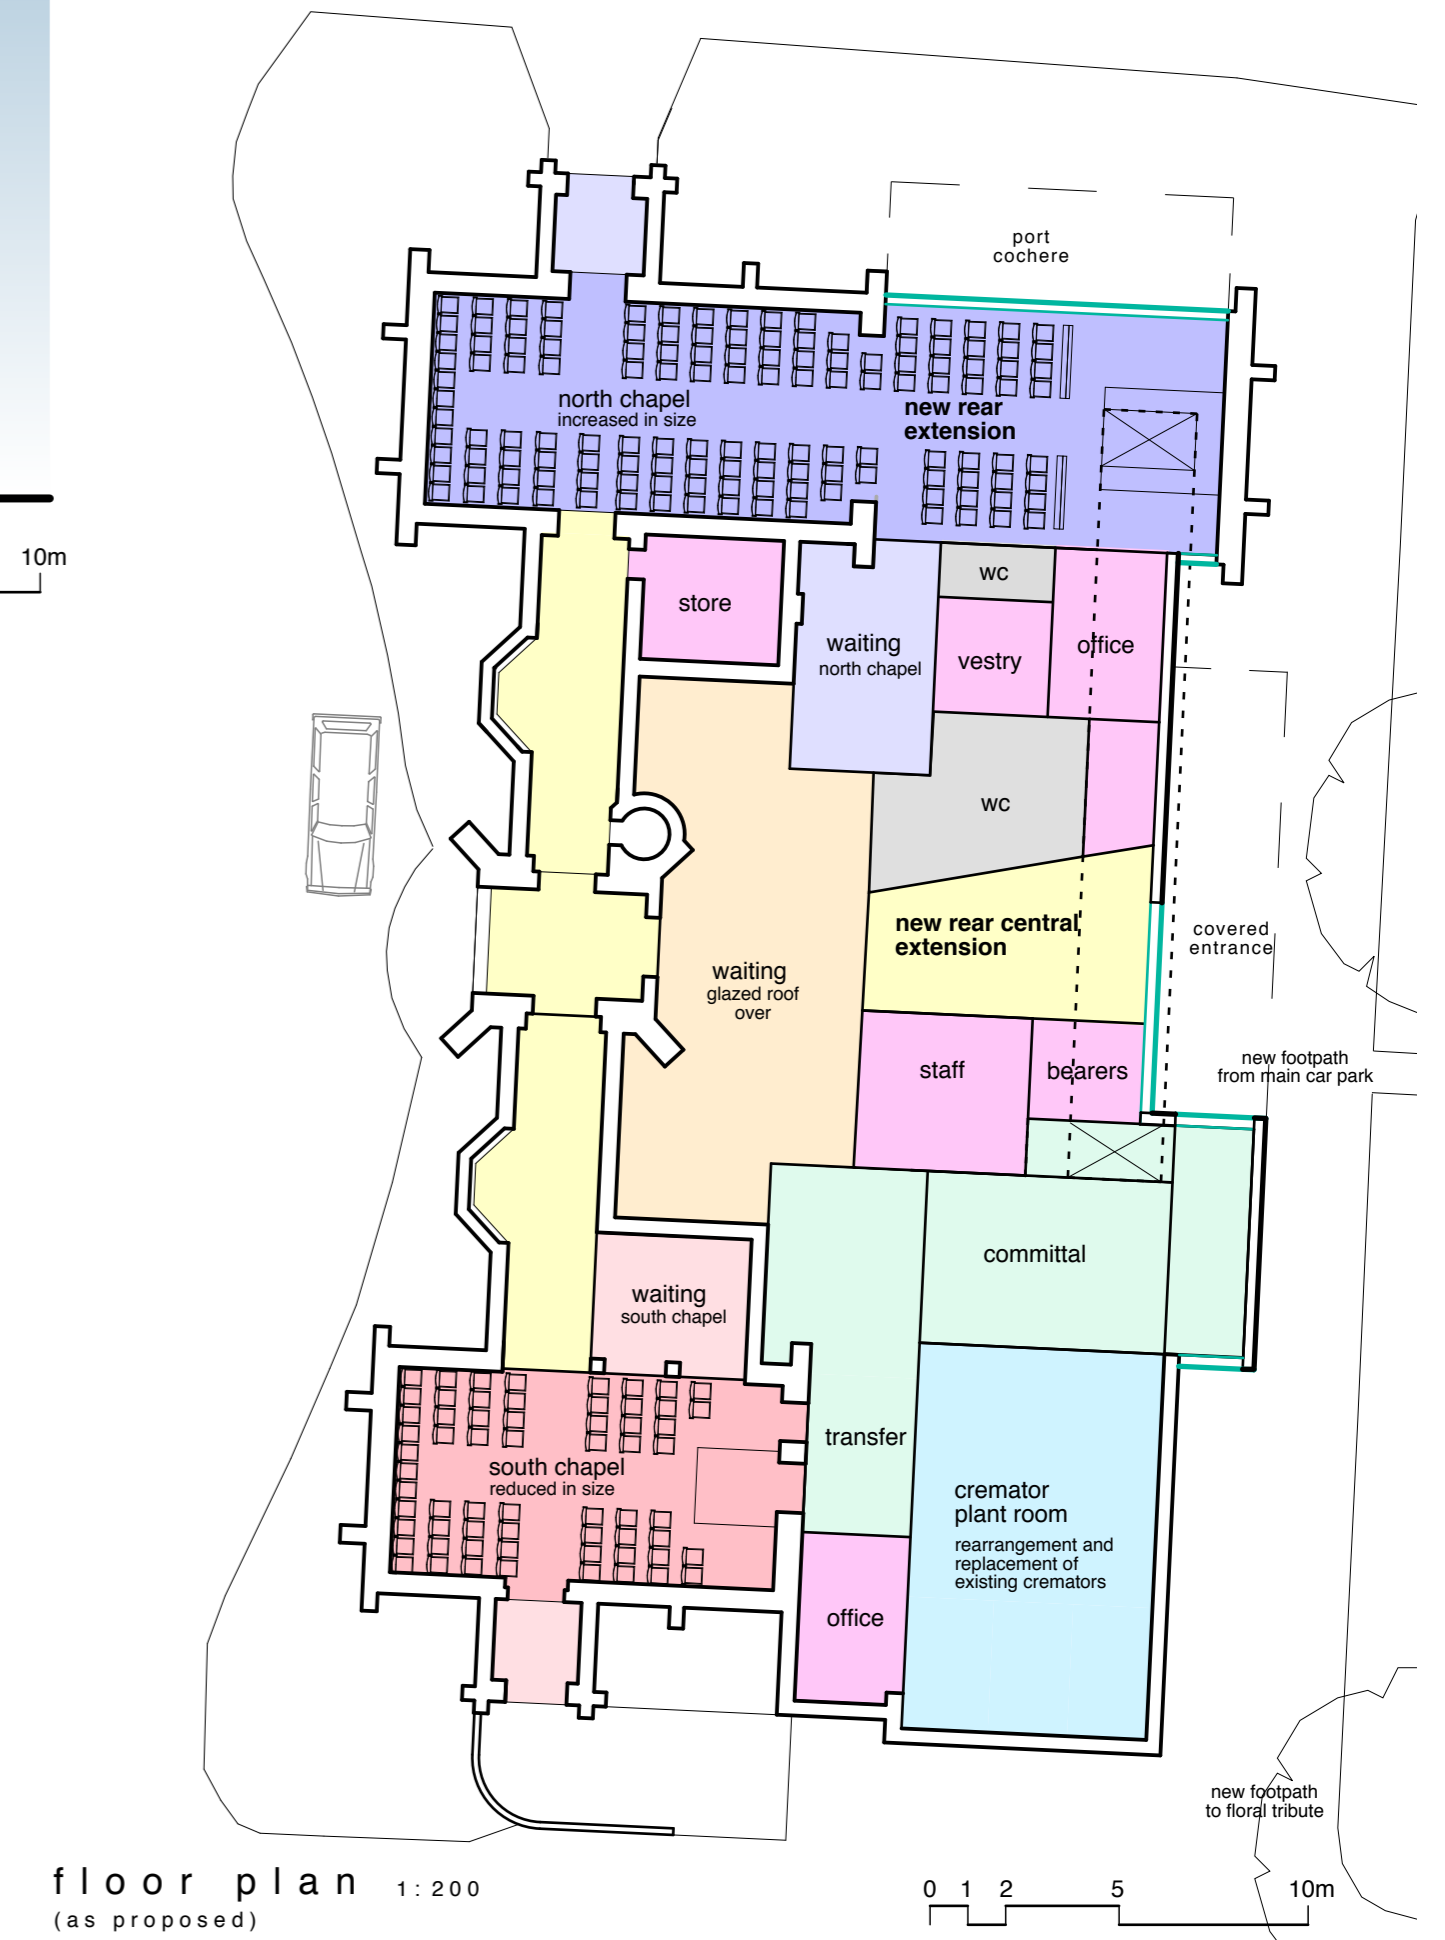

**Robert Potter & Partners**  
Chartered Architects and Project Managers



**CHELTEMHAM**  
BOROUGH COUNCIL

OPTION

**D**



**new build crematorium**

located outwith cemetery

**alterations to existing chapel**

existing central rear extension demolished

new use to former south chapel

**new car park**

located within cemetery

**new road**

located within cemetery

**new floral tribute**

located outwith cemetery



**Robert Potter & Partners**  
Chartered Architects and Project Managers





OPTION

E



- new build crematorium
- new car park
- new crematorium access road
- new crematorium car park

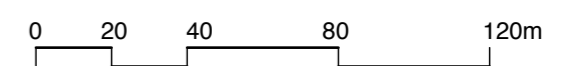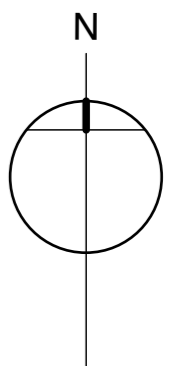

site layout plan 1:2000  
(as proposed)

rear central extension demolished  
altered car park

bouncers lane

new one way road route through cemetery

north chapel retained as existing

south chapel new use

new footpath to chapel

new road


new footpath to crematorium

garden of remembrance



garden

cemetery



- new build crematorium**  
located outwith cemetery
- alterations to existing chapel**  
existing central rear extension demolished
- new use to former south chapel
- new car park**  
located within cemetery
- new exit road**  
located within cemetery
- new floral tribute**  
located outwith cemetery

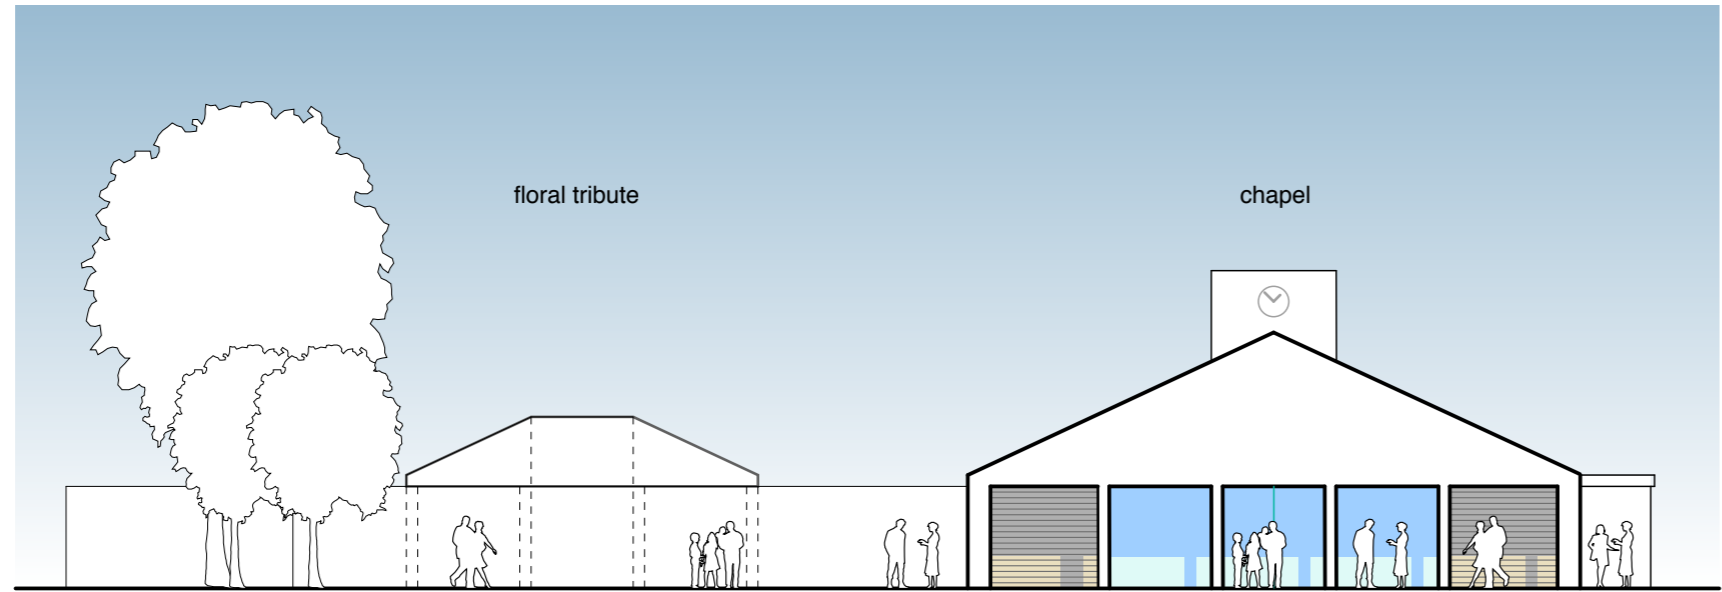


elevation - south 1:200  
(as proposed)

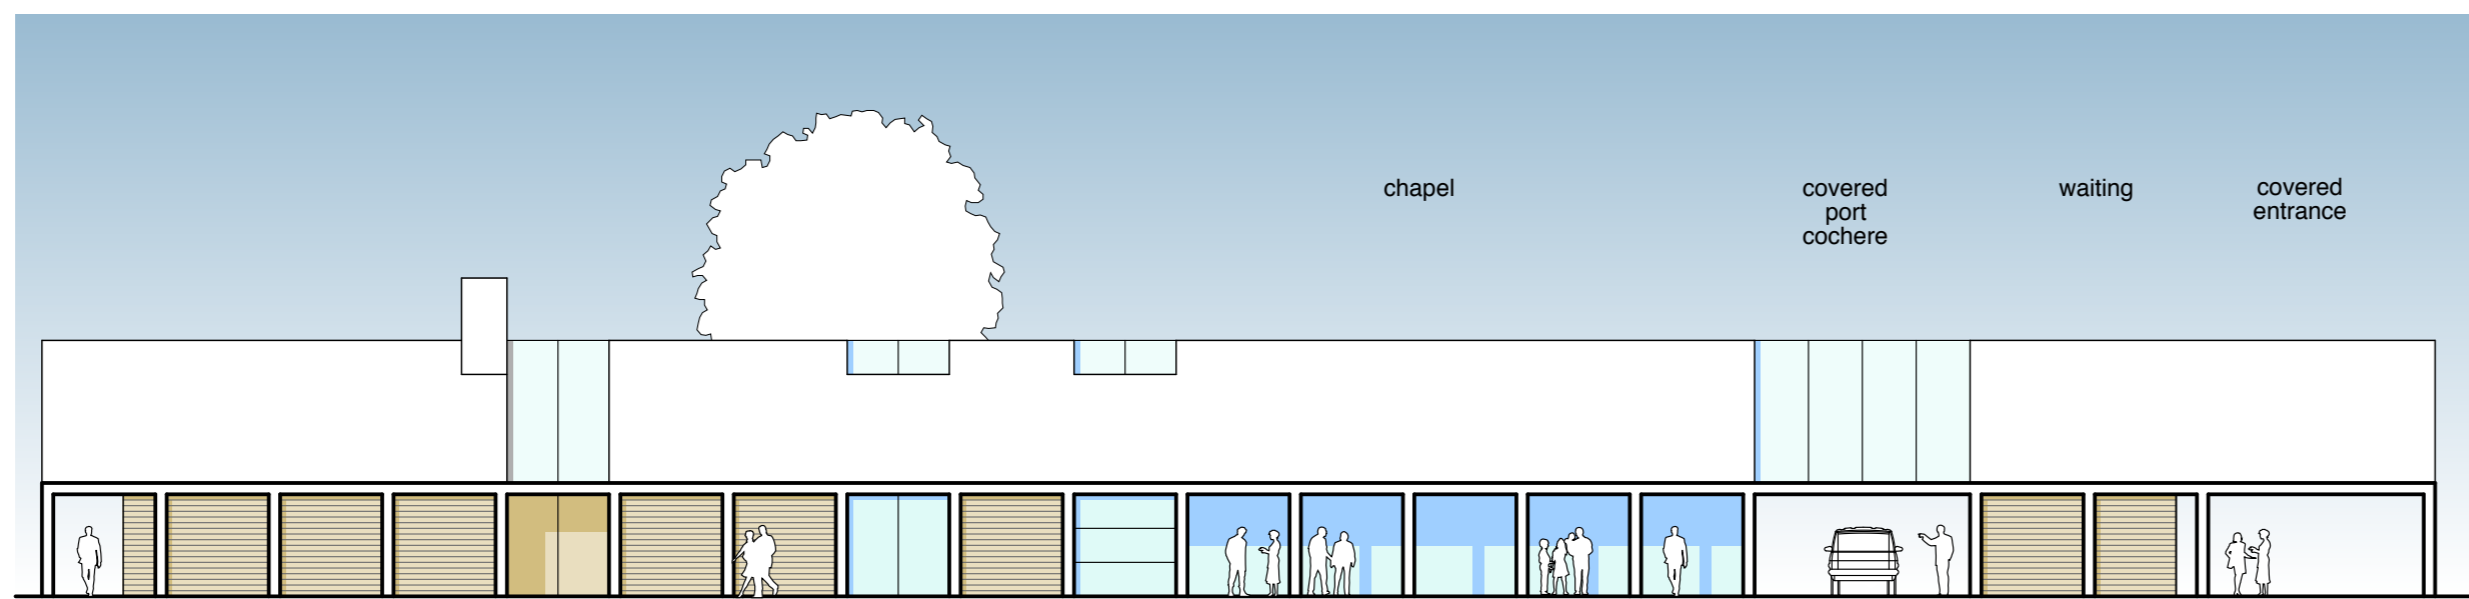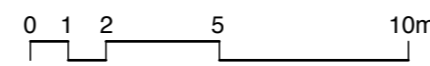

elevation - west 1:200  
(as proposed)

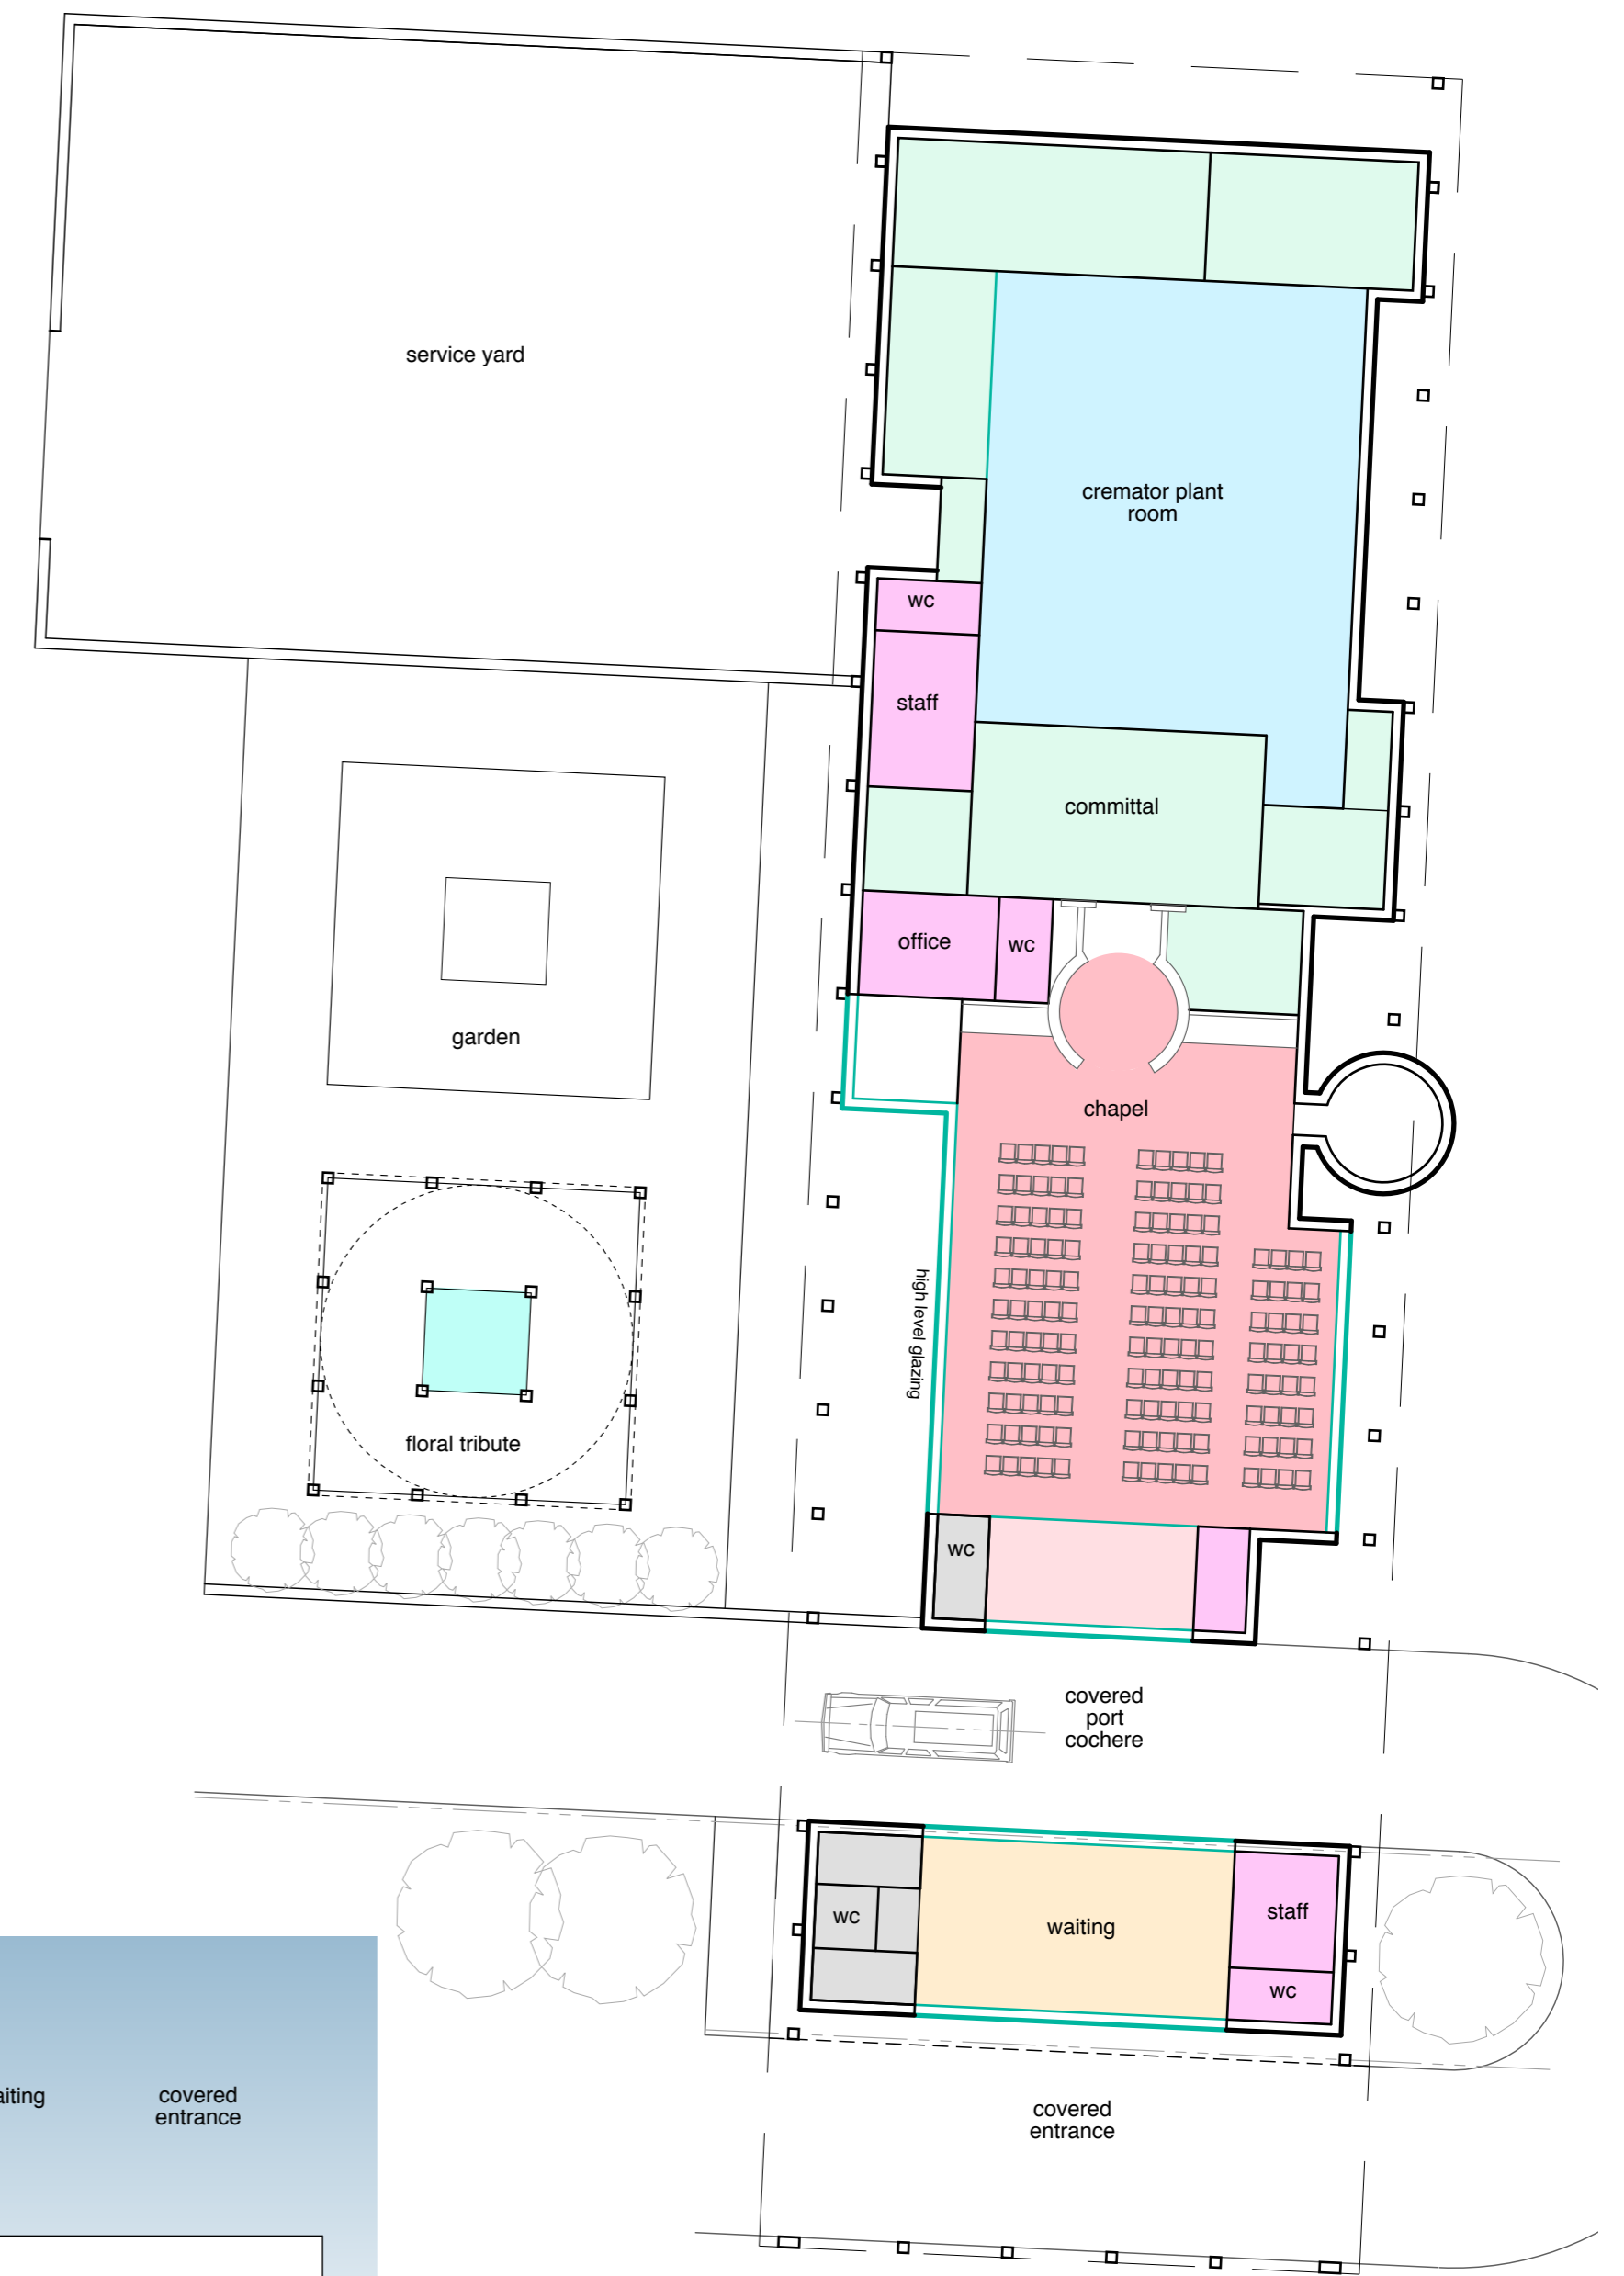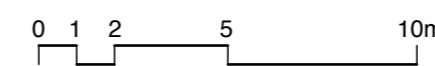

floor plan 1:200  
(as proposed)

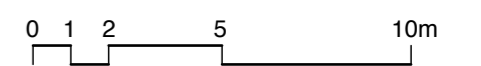

**Robert Potter & Partners**  
Chartered Architects and Project Managers



OPTION

E

**Robert Potter & Partners LLP  
Chartered Architects & Town Planning Consultants**

**Cheltenham Borough Council**

**CHELTENHAM CREMATORIUM FEASIBILITY STUDY:**

**Option Reference Sheet:**

The presentation drawings prepared for public consultation have been retitled as follows:

- Option 1 is now Option A
- Option 2 is now Option B
- Option 3 is now Option C
- Option 6 is now Option D
- Option 8d is now Option E