

THE HIGH STREET, CHELTENHAM

PROPOSED SITE FOR COFFEE BIKE BUSINESS


SCALE: 1:1250

JOHN LEWIS

COFFEE BIKE

EMERGENCY VEHICLE ACCESS & WALKWAY



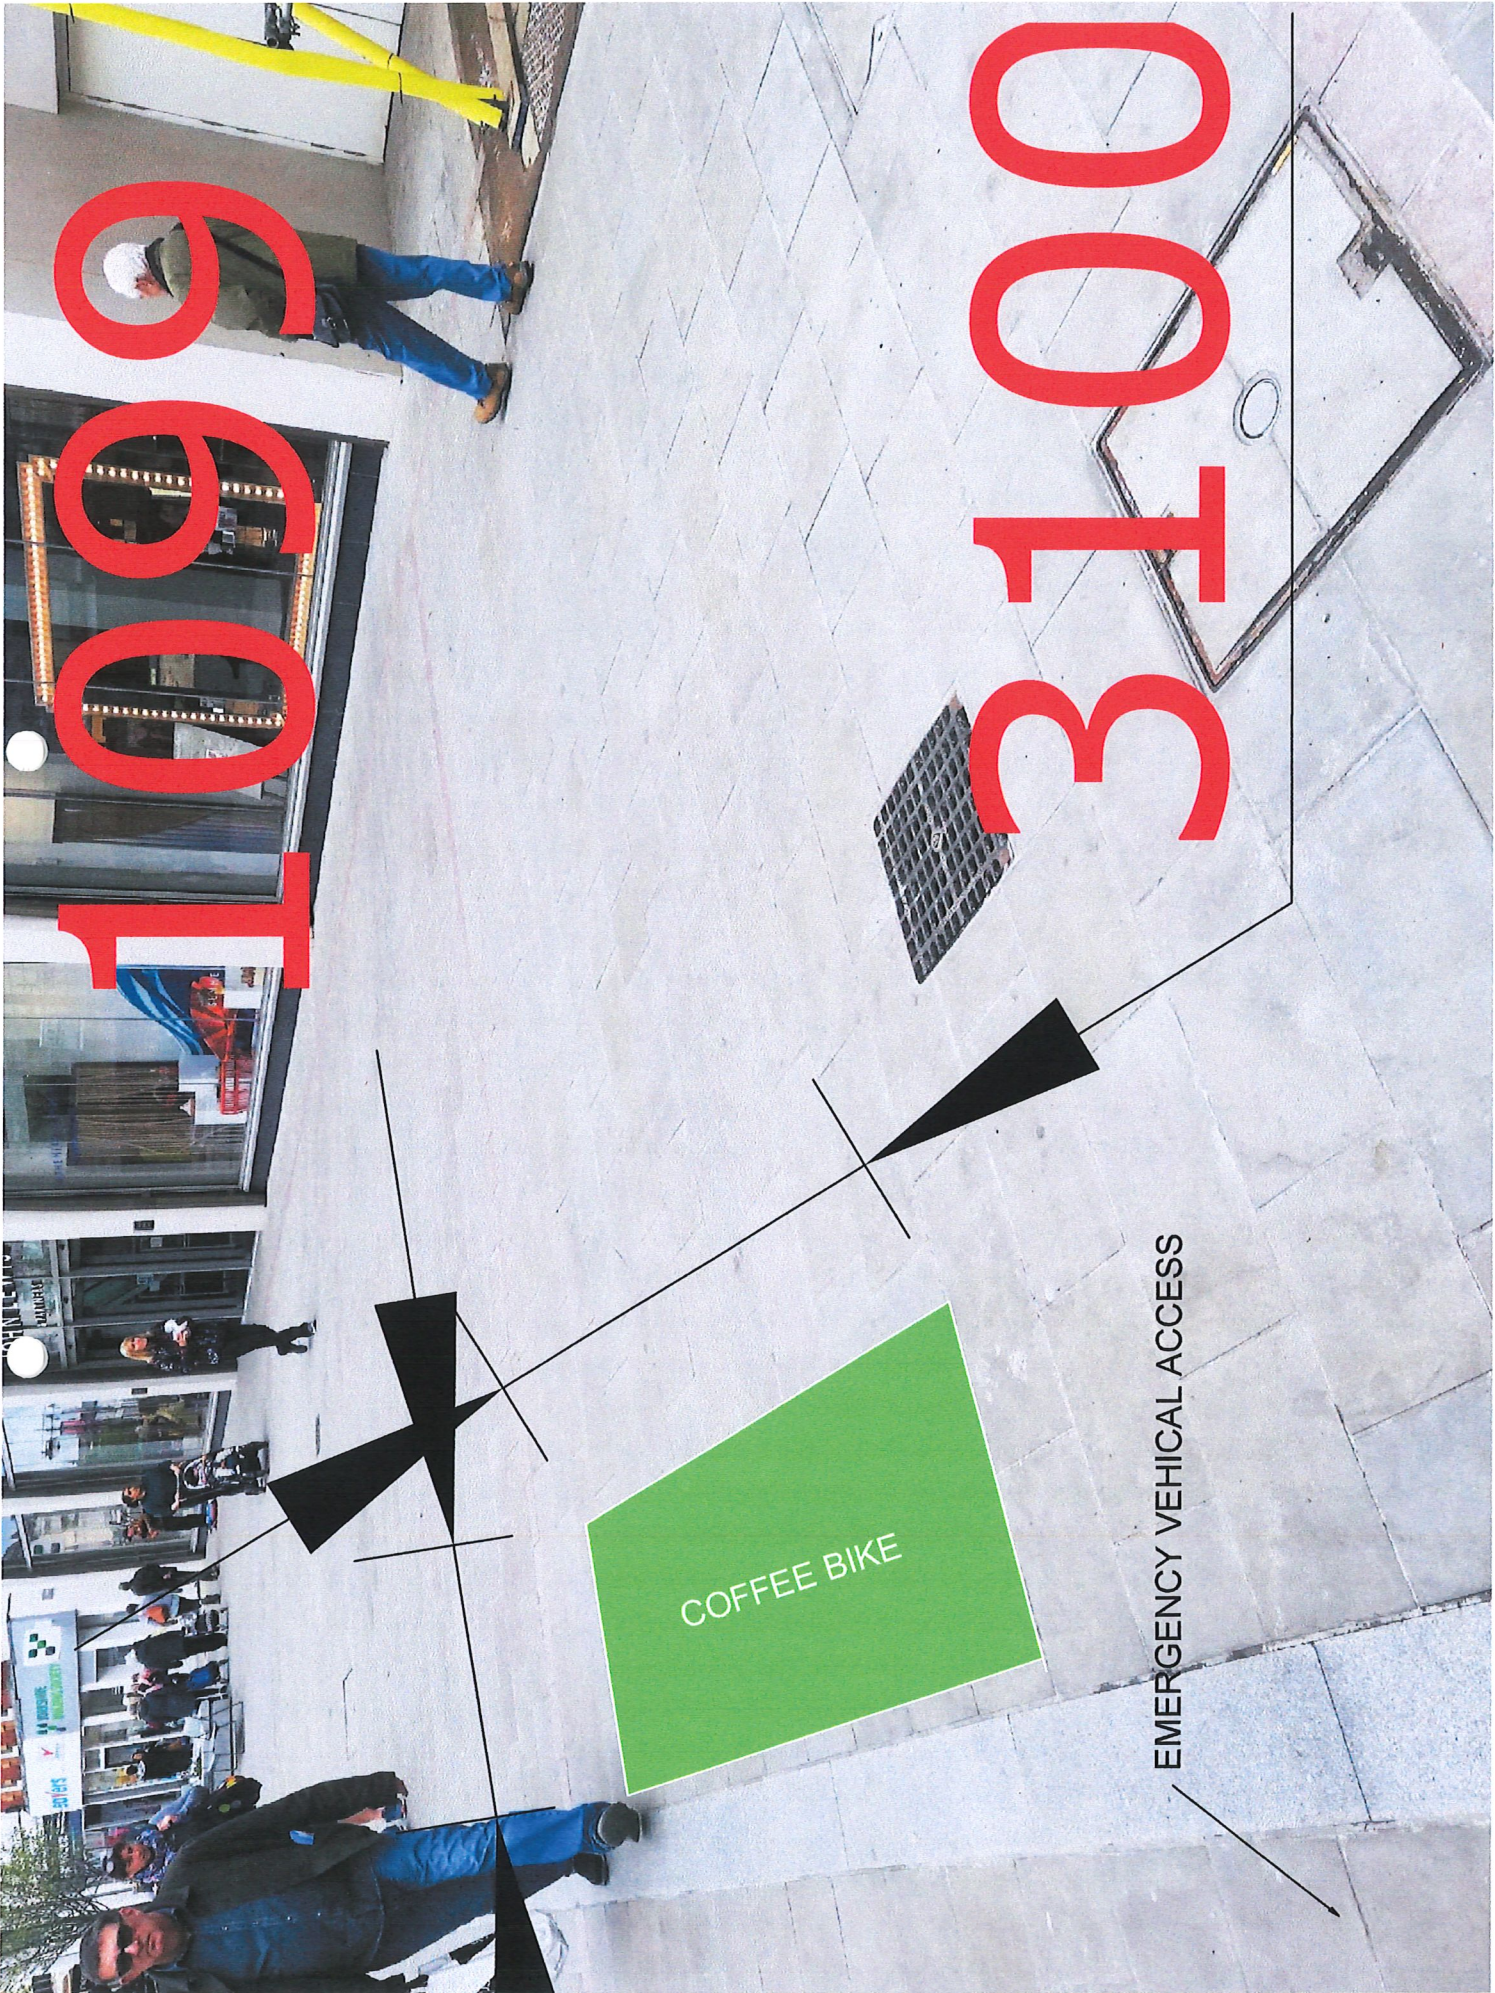

COFFEE BIKE

EMERGENCY VEHICAL ACCESS

1099

3100