



NOTES
The accuracy of this drawing cannot be guaranteed and all critical dimensions must be taken on site.

KEY
Water extinguisher
CO2 extinguisher
Illuminated 'EXIT' sign with directional arrow


(W) (C2) (E3)

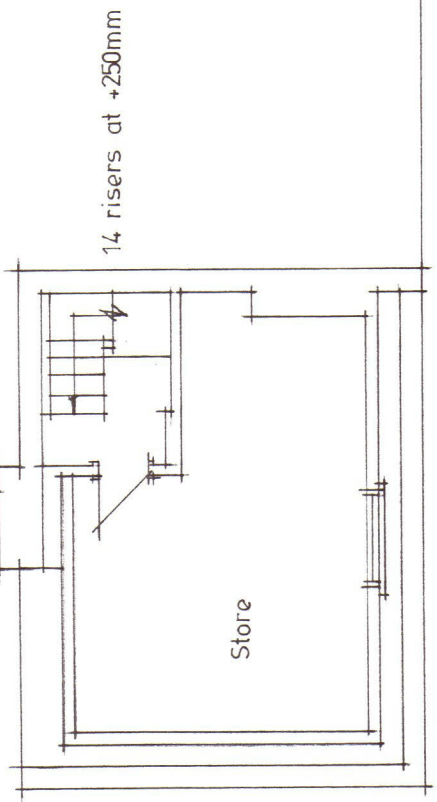


ATTIC FLOOR PLAN
1:100

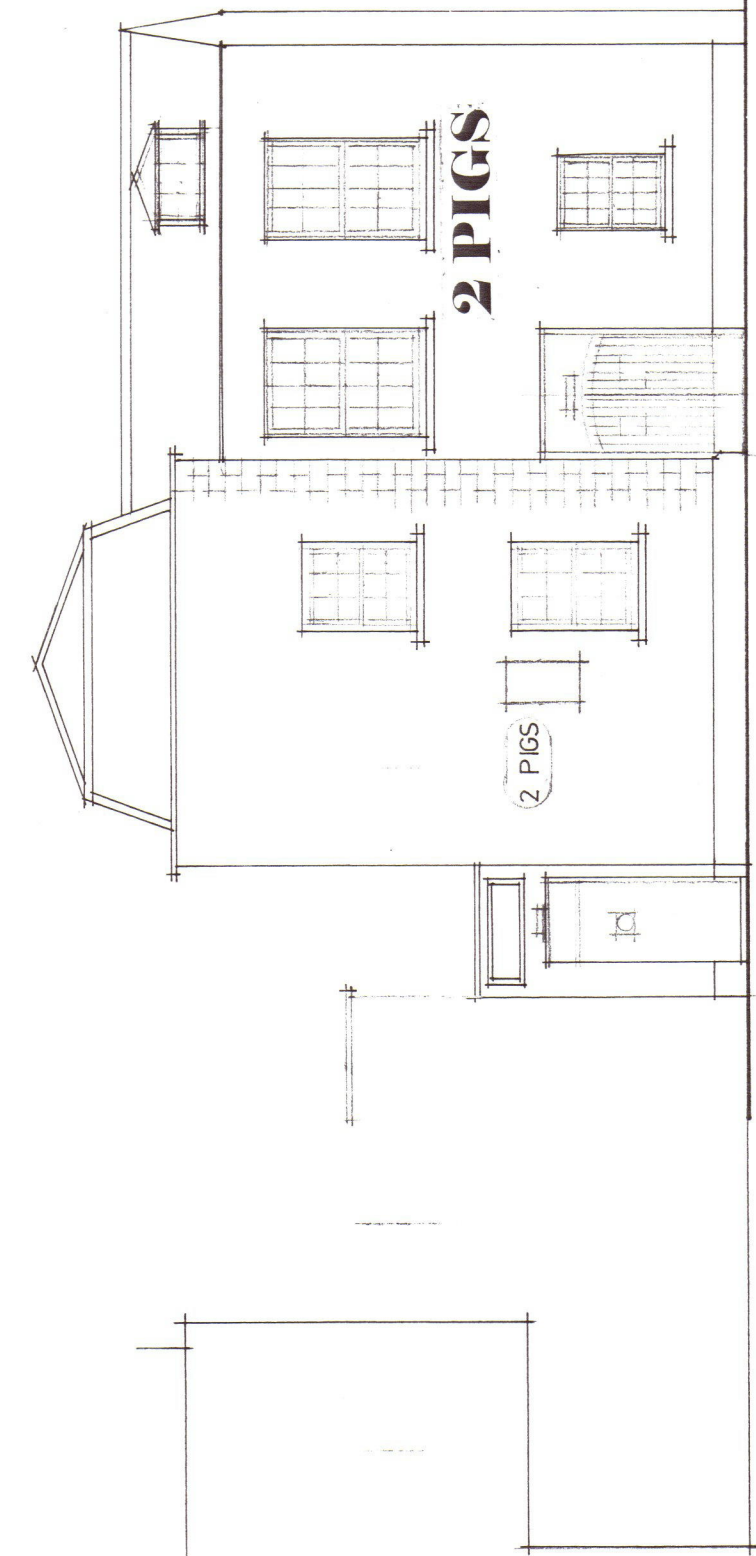


NORTH EAST ELEVATION
1:100

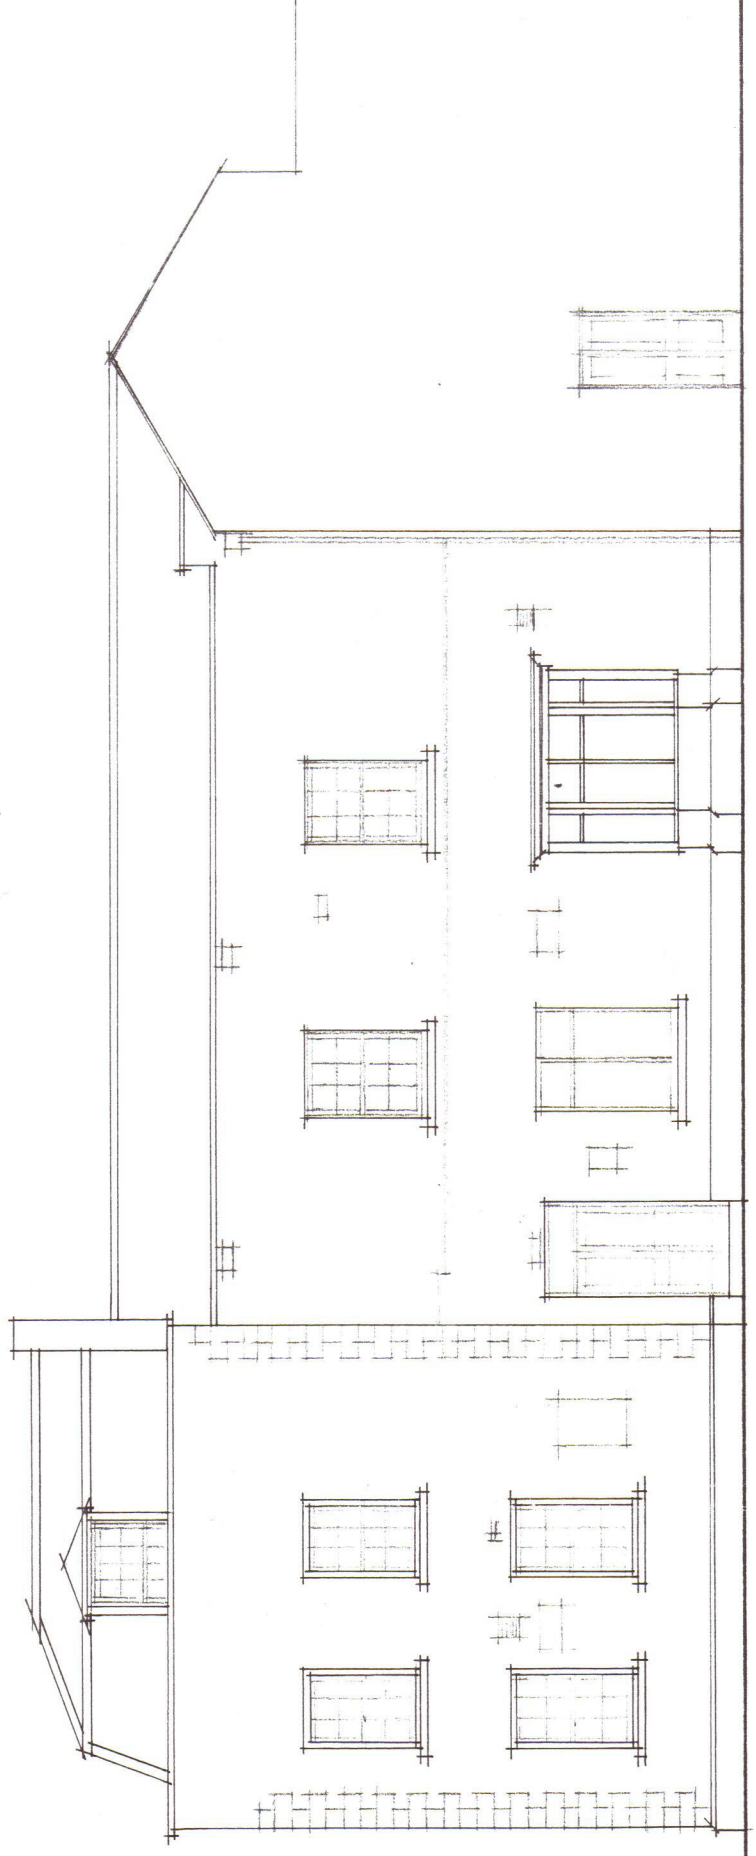


NORTH WEST ELEVATION
1:100

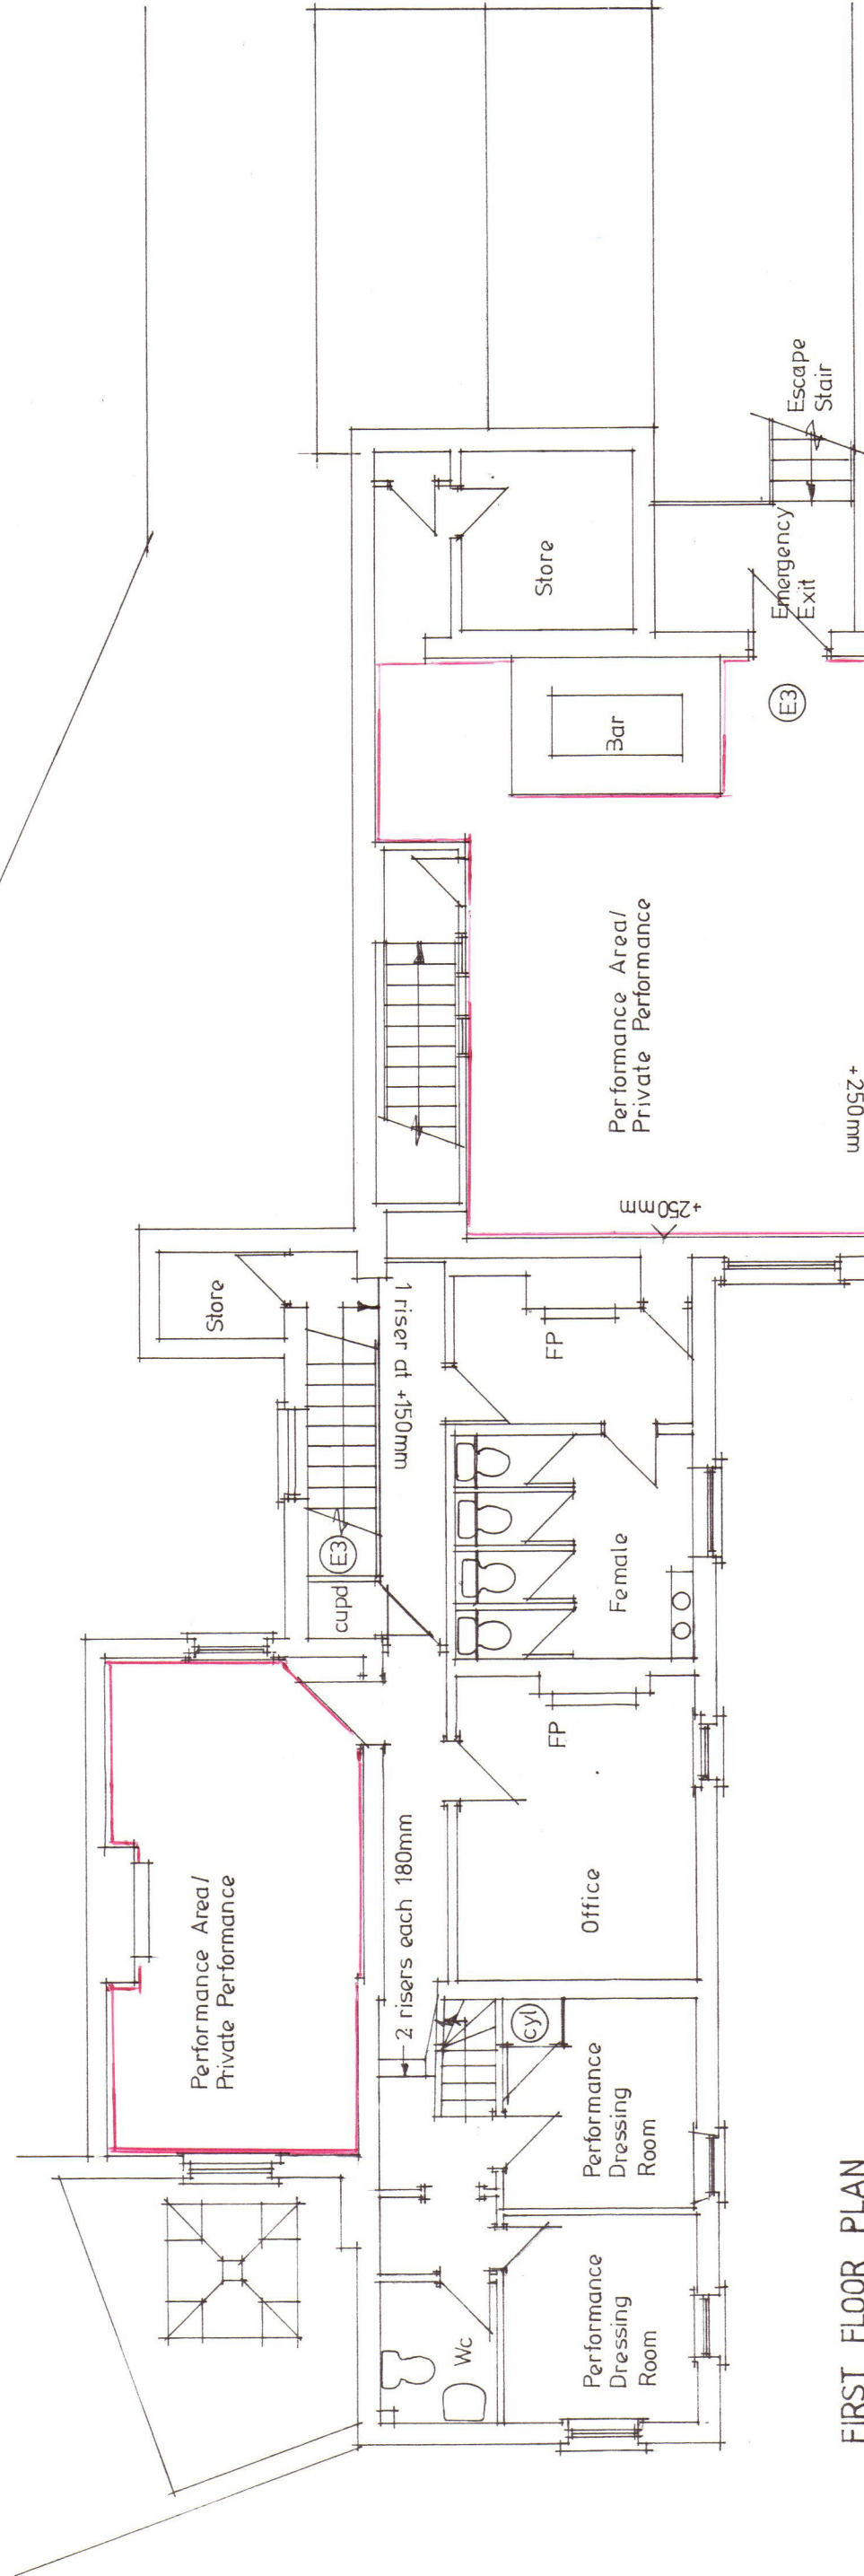

FIRST FLOOR PLAN
1:100

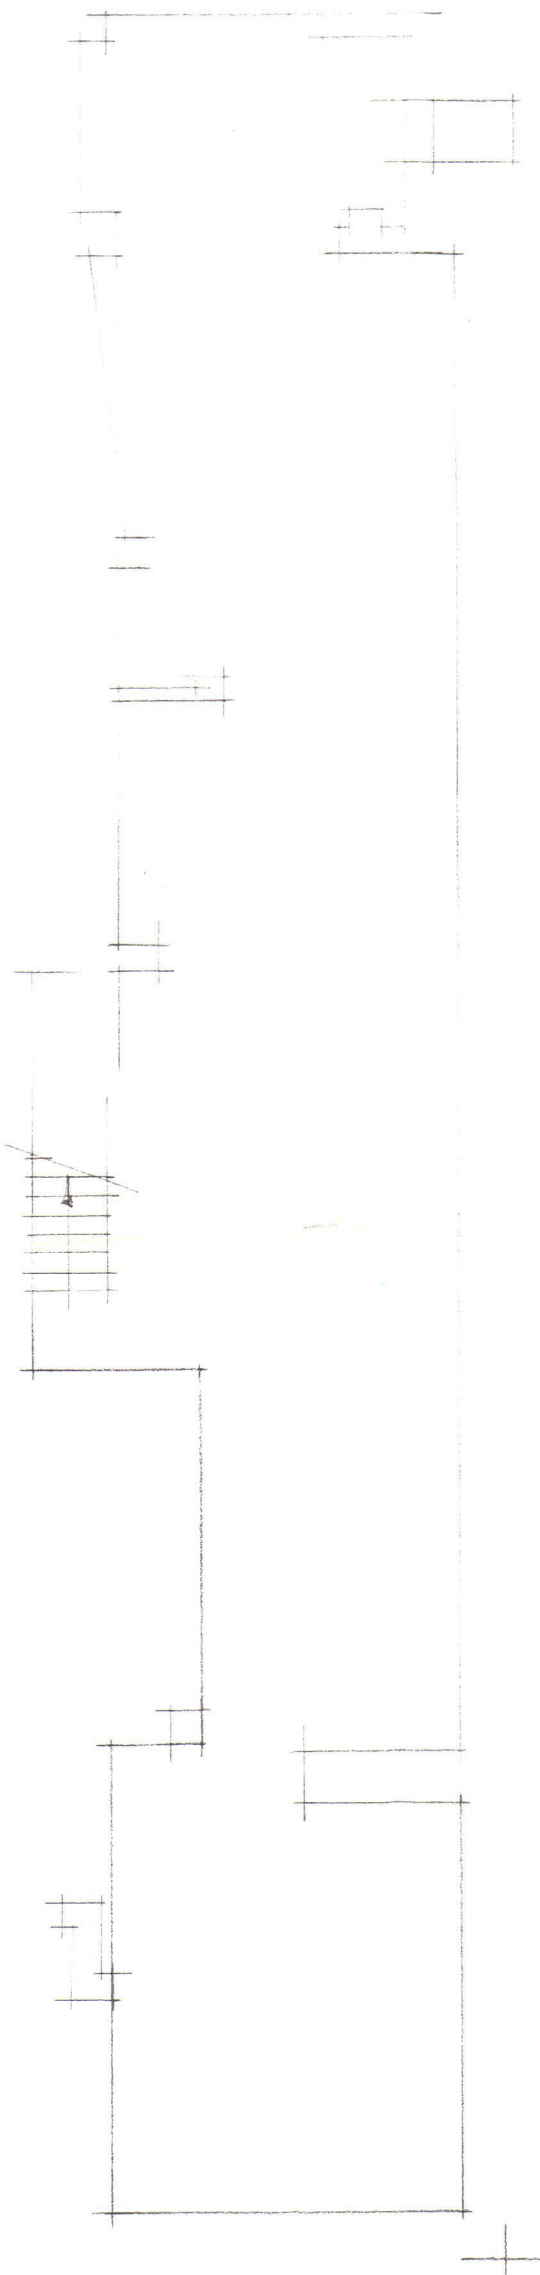

CELLAR FLOOR PLAN
NTS

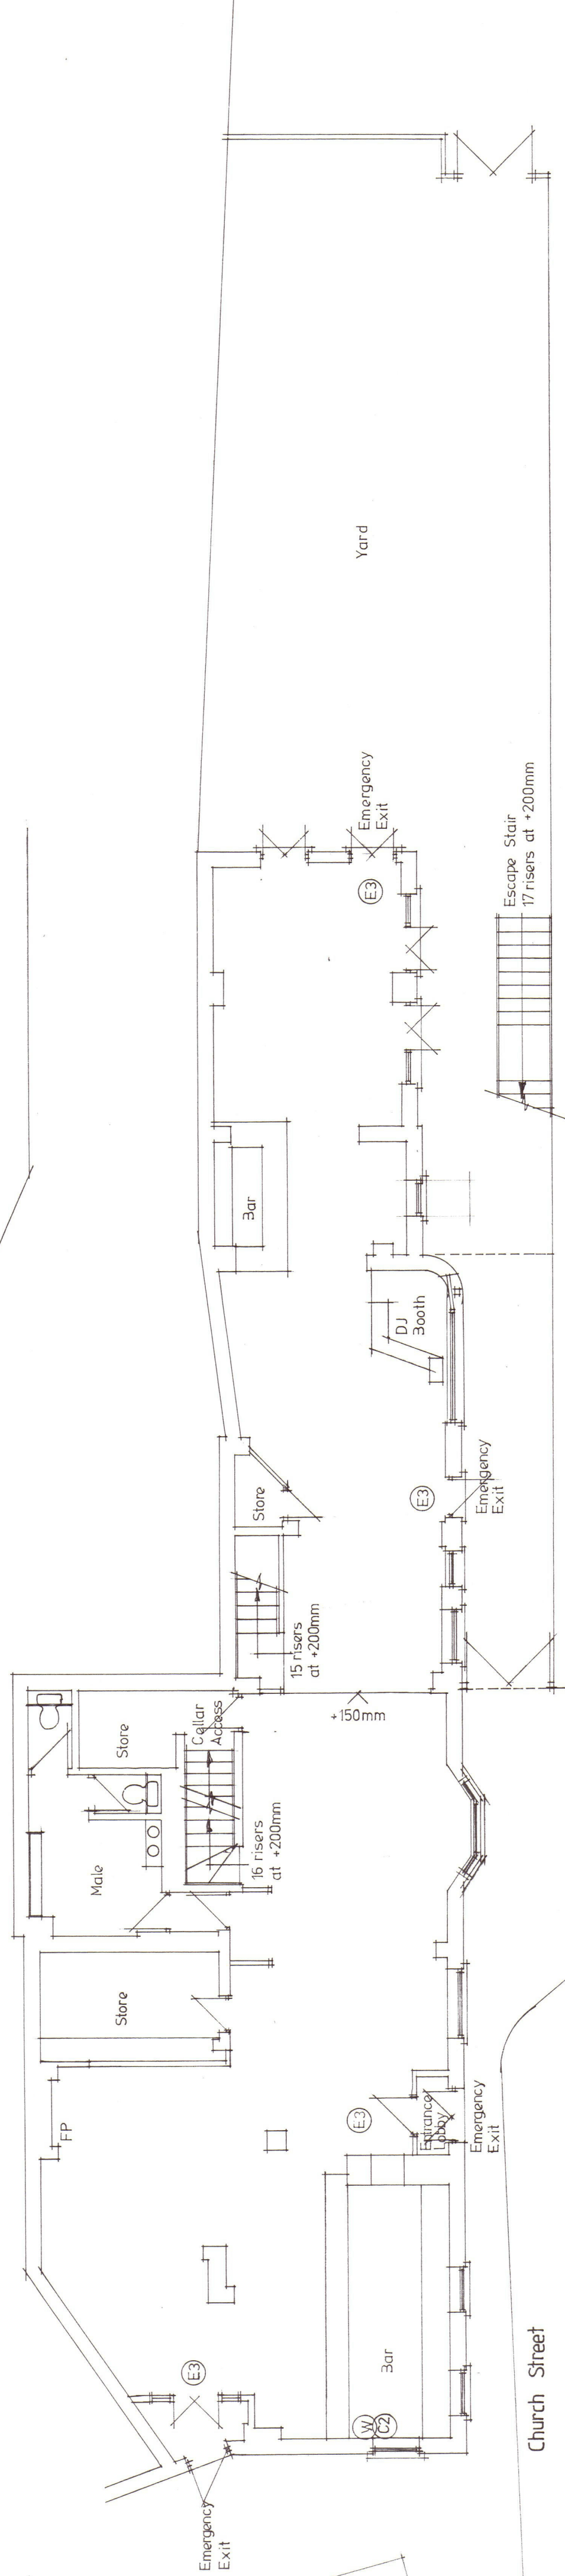

GROUND FLOOR PLAN
1:100