

THE BOROUGH OF CHELTENHAM (OFF-STREET PARKING PLACES) ORDER 2019 - SCHEDULE 3

Contents

Albemarle Gate 2

Bath Parade Car Park 3

Bath Terrace Car Park 4

Chelt Walk Car Park..... 5

Church Piece Car Park 6

Commercial Street Car Park 7

Coronation Square Car Park..... 8

High Street 9

Lansdown Place Lane Car Park..... 10

Malvern Walk Car Park..... 11

Municipal Offices Car Park..... 12

Pittville Pump Room Car Park 13

Regent Arcade (Multi-Storey) Car Park..... 14

Rodney Road Car Park..... 15

Royal Well Bus Node 16

Royal Well Car Park..... 17

St Georges Road Car Park 18

St James Street Car Park 19

Sherbourne Place Car Park..... 20


St James Square Car Park..... 21


Sherborne Street..... 22

Town Centre East Car Park..... 23

West End Car Park..... 24

Whitefriars at Sixways..... 25

	 CHELTENHAM BOROUGH COUNCIL				
	<p>General notes – This drawing is covered by copyright which remains with Cheltenham Borough Council and must not be reproduced in any form without their express permission</p>				
	<table border="1"> <tr> <td data-bbox="1639 1050 1877 1090">Scale</td> <td data-bbox="1877 1050 2004 1090"></td> </tr> <tr> <td data-bbox="1639 1090 1877 1129">1:1250 / A4</td> <td data-bbox="1877 1090 2004 1129"></td> </tr> </table>	Scale		1:1250 / A4	
Scale					
1:1250 / A4					
<p>Title</p> <p>Albemarle Gate</p>	<table border="1"> <tr> <td data-bbox="1639 1129 1877 1201">Drawing number</td> <td data-bbox="1877 1129 2004 1201">Version</td> </tr> <tr> <td data-bbox="1639 1201 1877 1295">MUOF/01</td> <td data-bbox="1877 1201 2004 1295">A</td> </tr> </table>	Drawing number	Version	MUOF/01	A
Drawing number	Version				
MUOF/01	A				

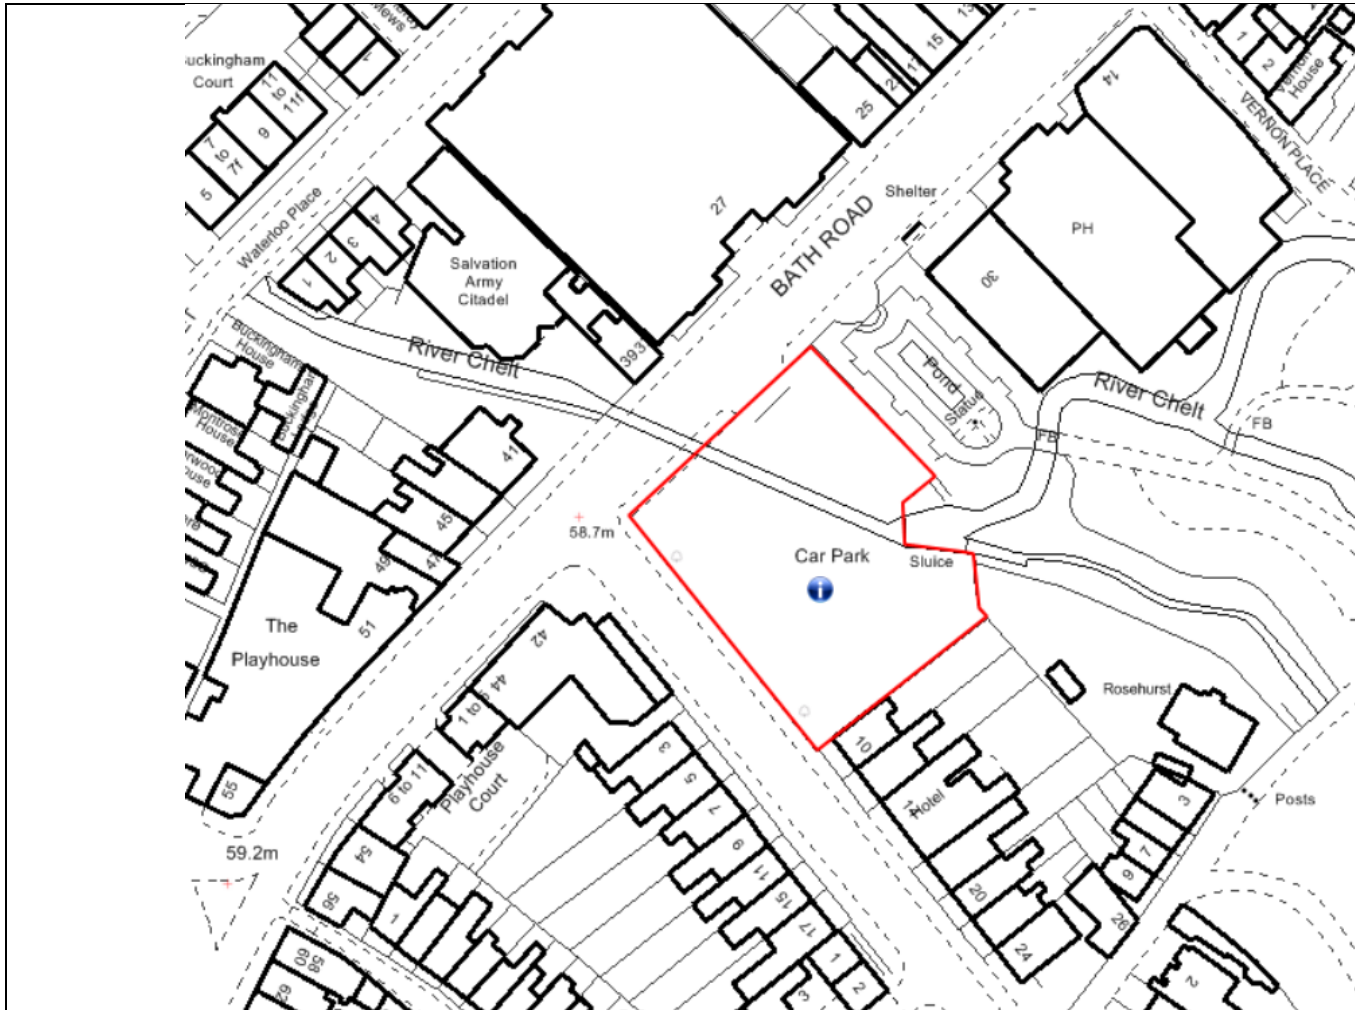

General notes –
 This drawing is covered by copyright which remains with Cheltenham Borough Council and must not be reproduced in any form without their express permission

Scale
 1:1250 / A4

Title
Bath Parade Car Park

Drawing number	Version
BAPA/01	A

	 CHEL TENHAM BOROUGH COUNCIL				
	<p>General notes – This drawing is covered by copyright which remains with Cheltenham Borough Council and must not be reproduced in any form without their express permission</p>				
<p>Title</p> <p>Bath Terrace Car Park</p>	<table border="1"> <tr> <td data-bbox="1639 1086 1877 1161"> Scale 1:1250 / A4 </td> <td data-bbox="1877 1086 2000 1161"></td> </tr> <tr> <td data-bbox="1639 1161 1877 1335"> Drawing number BATE/01 </td> <td data-bbox="1877 1161 2000 1335"> Version A </td> </tr> </table>	Scale 1:1250 / A4		Drawing number BATE/01	Version A
Scale 1:1250 / A4					
Drawing number BATE/01	Version A				

	 CHEL TENHAM BOROUGH COUNCIL		
	<p>General notes – This drawing is covered by copyright which remains with Cheltenham Borough Council and must not be reproduced in any form without their express permission</p>		
	<table border="1"> <tr> <td data-bbox="1641 1086 1877 1198">Scale 1:1250 / A4</td> <td data-bbox="1877 1086 2004 1198"></td> </tr> </table>	Scale 1:1250 / A4	
Scale 1:1250 / A4			
<p>Title</p> <p>Chelt Walk Car Park</p>	<table border="1"> <tr> <td data-bbox="1641 1198 1877 1367">Drawing number CHWA/01</td> <td data-bbox="1877 1198 2004 1367">Version A</td> </tr> </table>	Drawing number CHWA/01	Version A
Drawing number CHWA/01	Version A		




CHELTENHAM
BOROUGH COUNCIL

General notes –
This drawing is covered by copyright which remains with Cheltenham Borough Council and must not be reproduced in any form without their express permission

Scale
1:1250 / A4

Title
Church Piece Car Park

Drawing number	Version
MUOF/01	A

	 CHELTENHAM BOROUGH COUNCIL		
	<p>General notes – This drawing is covered by copyright which remains with Cheltenham Borough Council and must not be reproduced in any form without their express permission</p>		
	<table border="1"> <tr> <td data-bbox="1641 1086 1877 1174">Scale 1:1250 / A4</td> <td data-bbox="1877 1086 2004 1174"></td> </tr> </table>	Scale 1:1250 / A4	
Scale 1:1250 / A4			
<p>Title</p> <p>Commercial Street Car Park</p>	<table border="1"> <tr> <td data-bbox="1641 1174 1877 1345">Drawing number COST/01</td> <td data-bbox="1877 1174 2004 1345">Version A</td> </tr> </table>	Drawing number COST/01	Version A
Drawing number COST/01	Version A		



General notes –
 This drawing is covered by copyright which remains with Cheltenham Borough Council and must not be reproduced in any form without their express permission

Scale
 1:1250 / A4

Title


Coronation Square Car Park

Drawing number

COSQ/01

Version

A

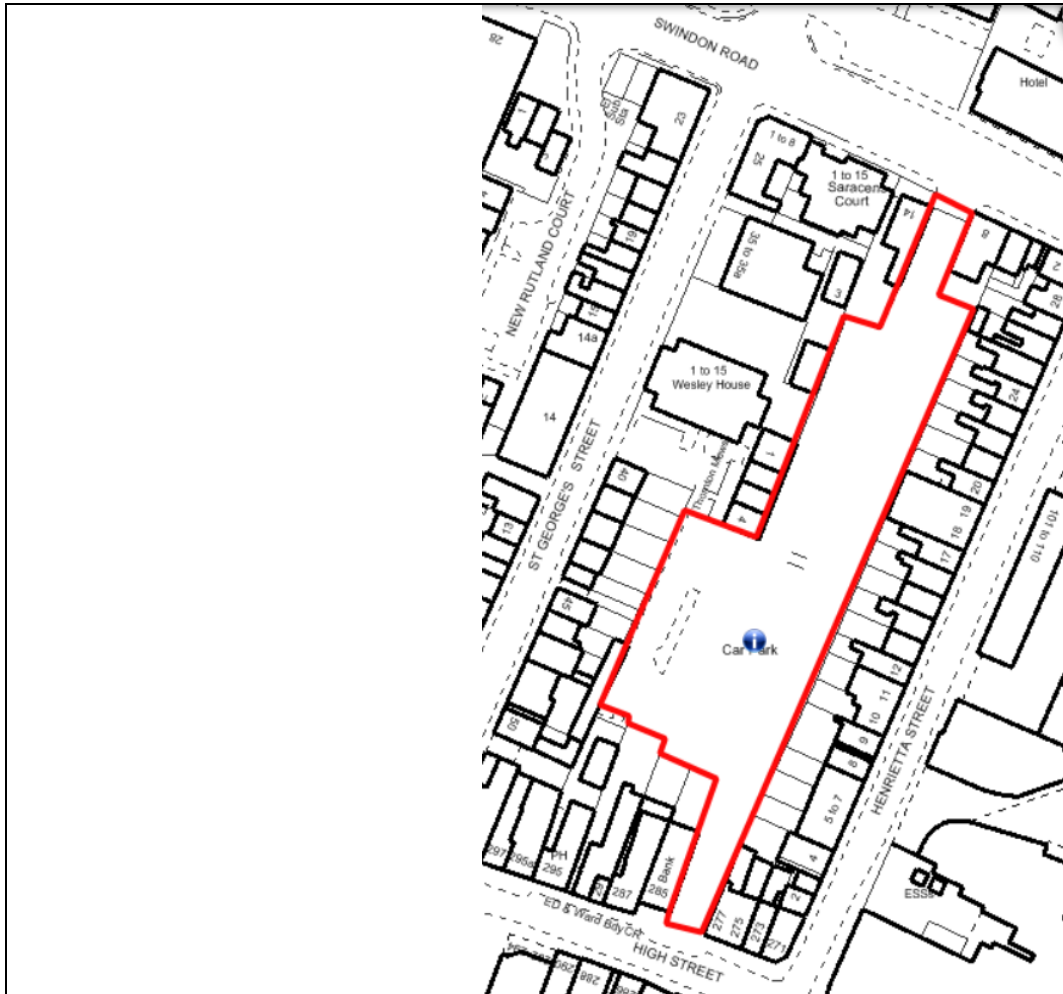


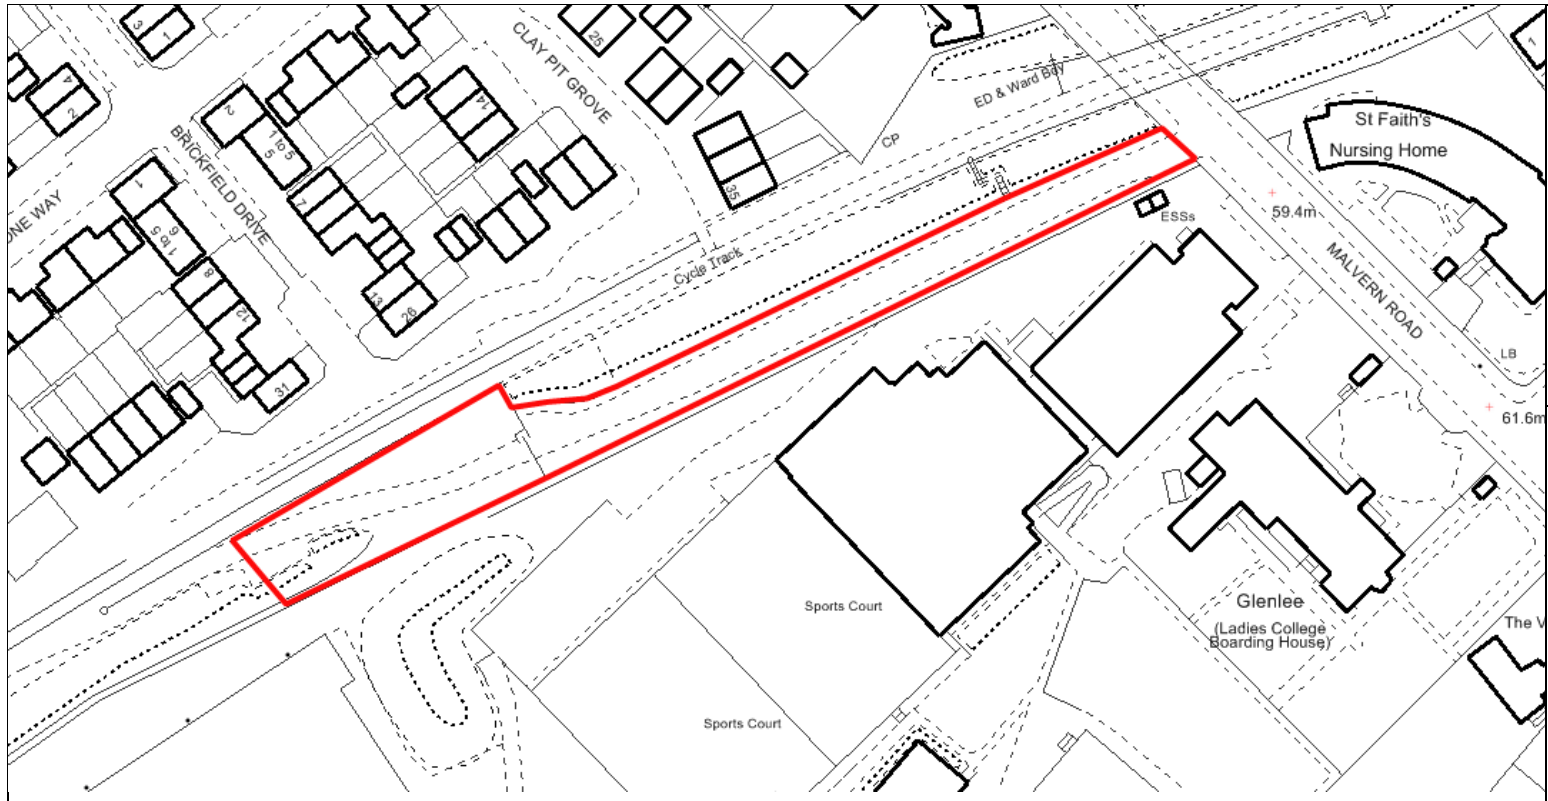
General notes –
 This drawing is covered by copyright which remains with Cheltenham Borough Council and must not be reproduced in any form without their express permission

Scale
 1:1250 / A4

Title
High Street

Drawing number	Version
COSQ/01	A


	 CHEL TENHAM BOROUGH COUNCIL				
	<p>General notes – This drawing is covered by copyright which remains with Cheltenham Borough Council and must not be reproduced in any form without their express permission</p>				
	<table border="1"> <tr> <td>Scale</td> <td></td> </tr> <tr> <td>1:1250 / A4</td> <td></td> </tr> </table>	Scale		1:1250 / A4	
Scale					
1:1250 / A4					
<p>Title</p> <p>Lansdown Place Lane Car Park</p>	<table border="1"> <tr> <td>Drawing number</td> <td>Version</td> </tr> <tr> <td>MUOF/01</td> <td>A</td> </tr> </table>	Drawing number	Version	MUOF/01	A
Drawing number	Version				
MUOF/01	A				



General notes –
 This drawing is covered by copyright which remains with Cheltenham Borough Council and must not be reproduced in any form without their express permission

Scale	
1:1250 / A4	

Title	Drawing number	Version
Malvern Walk Car Park	MUOF/01	A

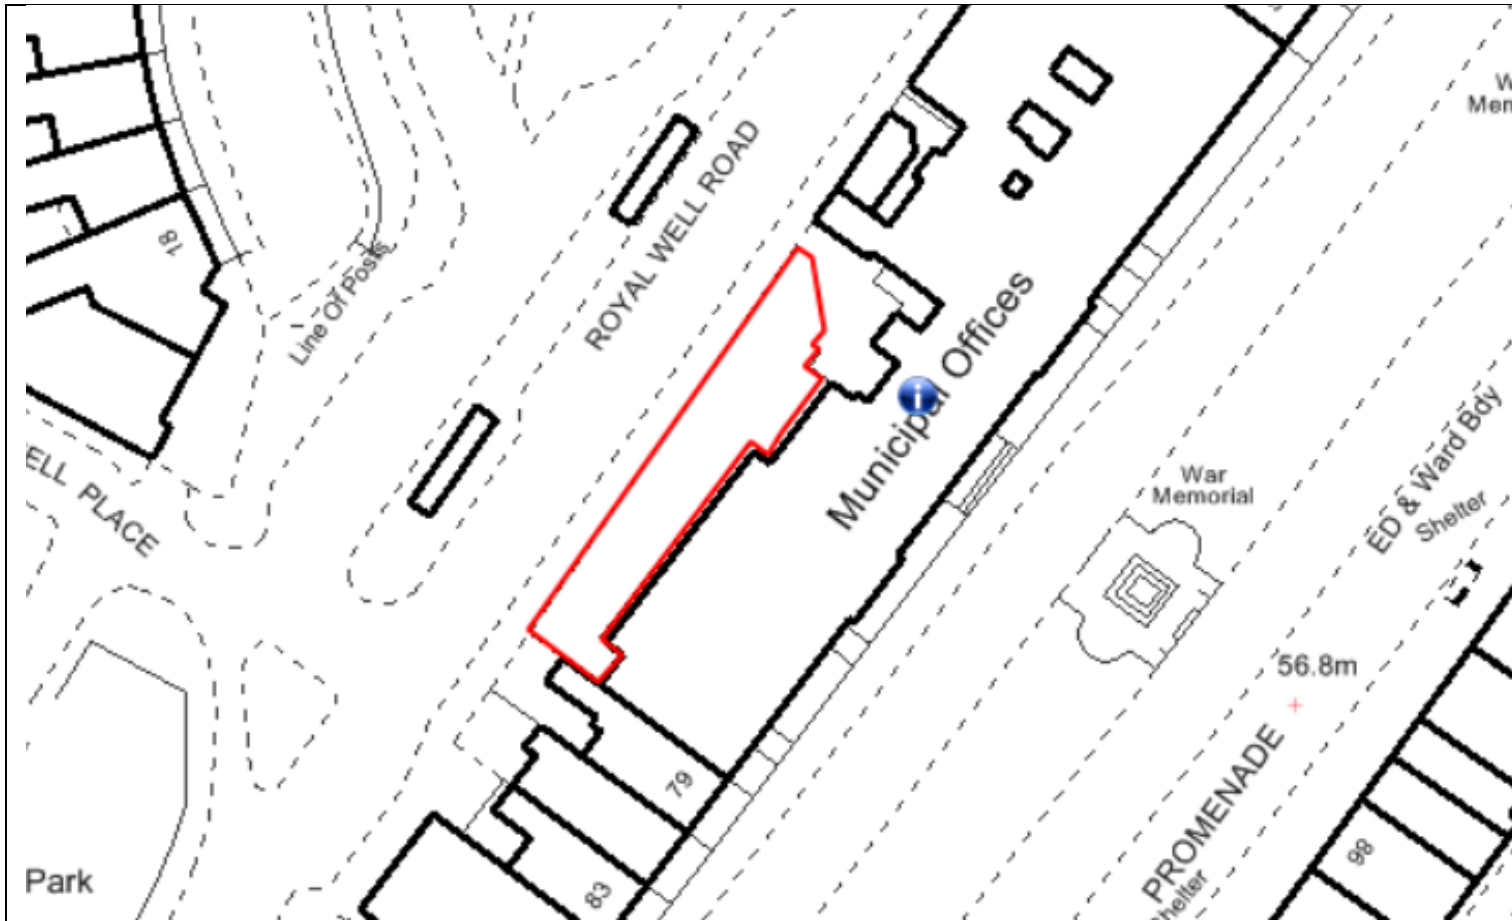


General notes –
 This drawing is covered by copyright which remains with Cheltenham Borough Council and must not be reproduced in any form without their express permission

Scale
 1:1024 / A4

Title
Municipal Offices Car Park

Drawing number
 MUOF/01

Version
 A

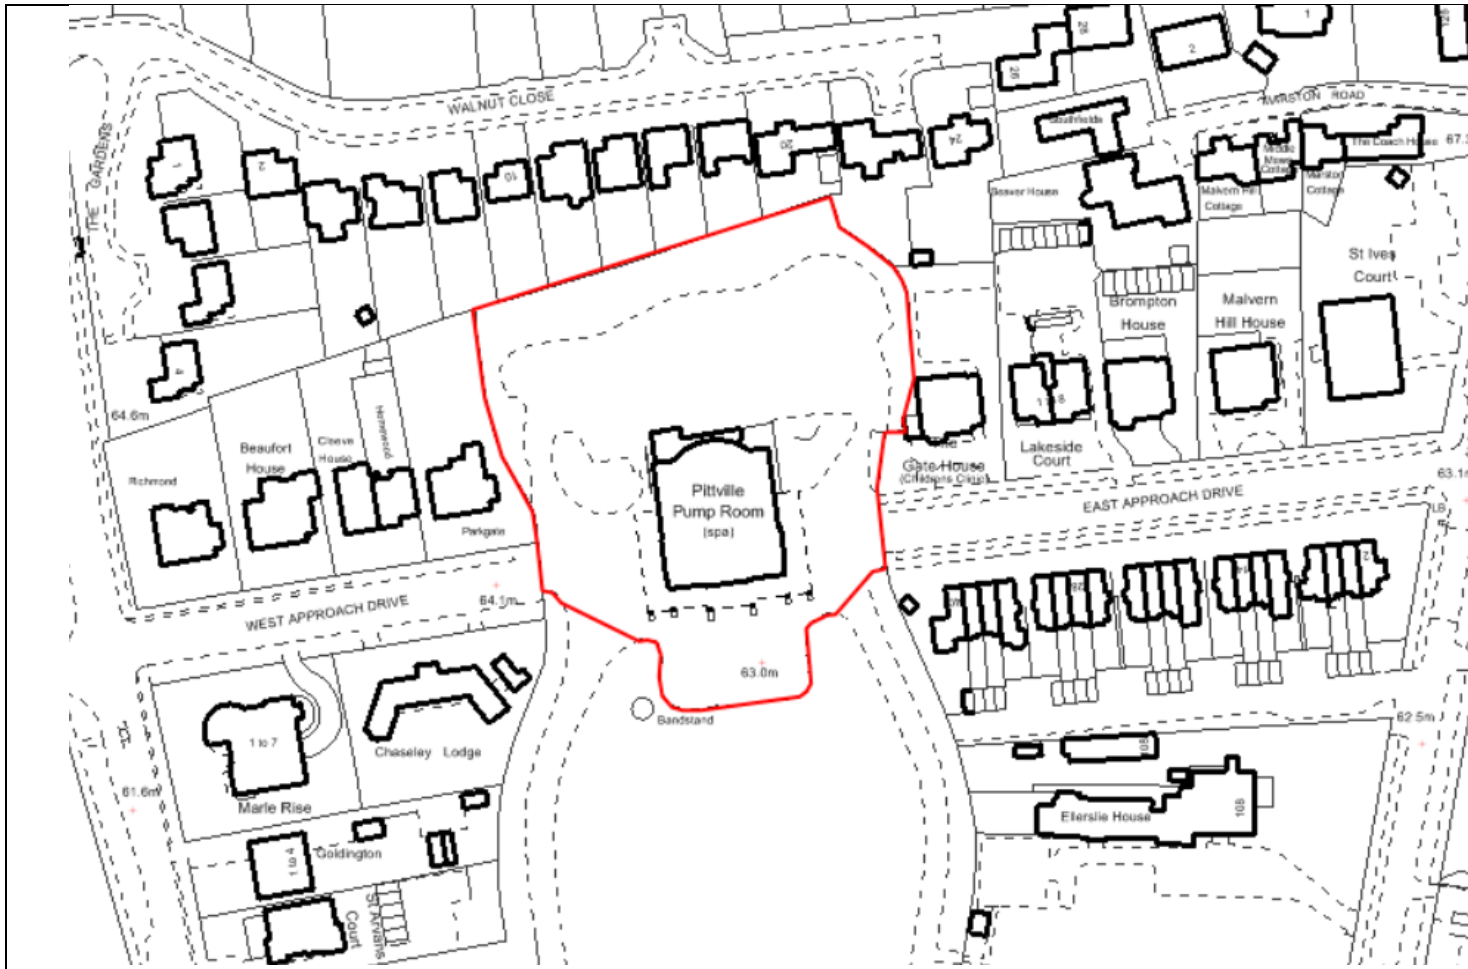

General notes –
 This drawing is covered by copyright which remains with Cheltenham Borough Council and must not be reproduced in any form without their express permission

Scale
 1:1250 / A4

Title
Pittville Pump Room Car Park

Drawing number	Version
MUOF/01	A



General notes –
 This drawing is covered by copyright which remains with Cheltenham Borough Council and must not be reproduced in any form without their express permission

Scale
 1:2000 / A4

Title

Regent Arcade (Multi-Storey) Car Park

Drawing number

REAC/01

Version

A





General notes –
 This drawing is covered by copyright which remains with Cheltenham Borough Council and must not be reproduced in any form without their express permission


Scale
 1:1250 / A4

Title
Rodney Road Car Park

Drawing number	Version
RORO/01	A

	 CHELTENHAM BOROUGH COUNCIL		
	<p>General notes – This drawing is covered by copyright which remains with Cheltenham Borough Council and must not be reproduced in any form without their express permission</p>		
	<p>Scale 1:1250 / A4</p>		
<p>Title</p> <p>Royal Well Bus Node</p>	<table border="1"> <tr> <td data-bbox="1639 1225 1877 1396"> <p>Drawing number</p> <p>ROWE/01</p> </td> <td data-bbox="1877 1225 2004 1396"> <p>Version</p> <p>A</p> </td> </tr> </table>	<p>Drawing number</p> <p>ROWE/01</p>	<p>Version</p> <p>A</p>
<p>Drawing number</p> <p>ROWE/01</p>	<p>Version</p> <p>A</p>		

	 <p>CHEL TENHAM BOROUGH COUNCIL</p>	
	<p>General notes – This drawing is covered by copyright which remains with Cheltenham Borough Council and must not be reproduced in any form without their express permission</p>	
	<p>Scale 1:1250 / A4</p>	
<p>Title</p> <p>Royal Well Car Park</p>	<p>Drawing number ROWE/01</p>	<p>Version A</p>

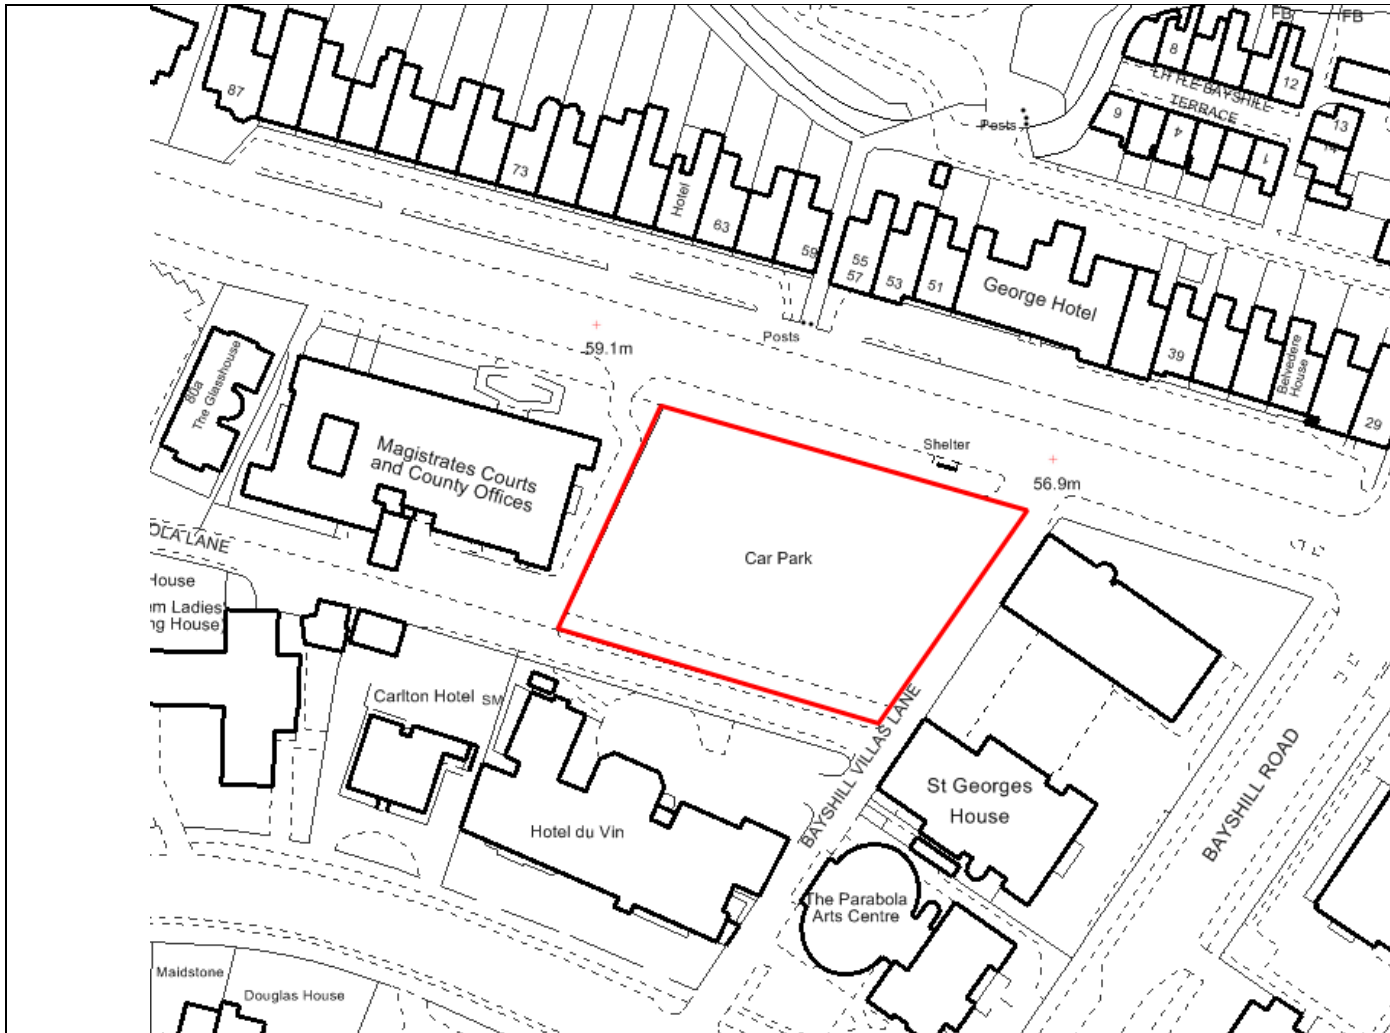


General notes –
 This drawing is covered by copyright which remains with Cheltenham Borough Council and must not be reproduced in any form without their express permission

Scale
 1:1250 / A4

Title
St Georges Road Car Park

Drawing number	Version
STGR/01	A

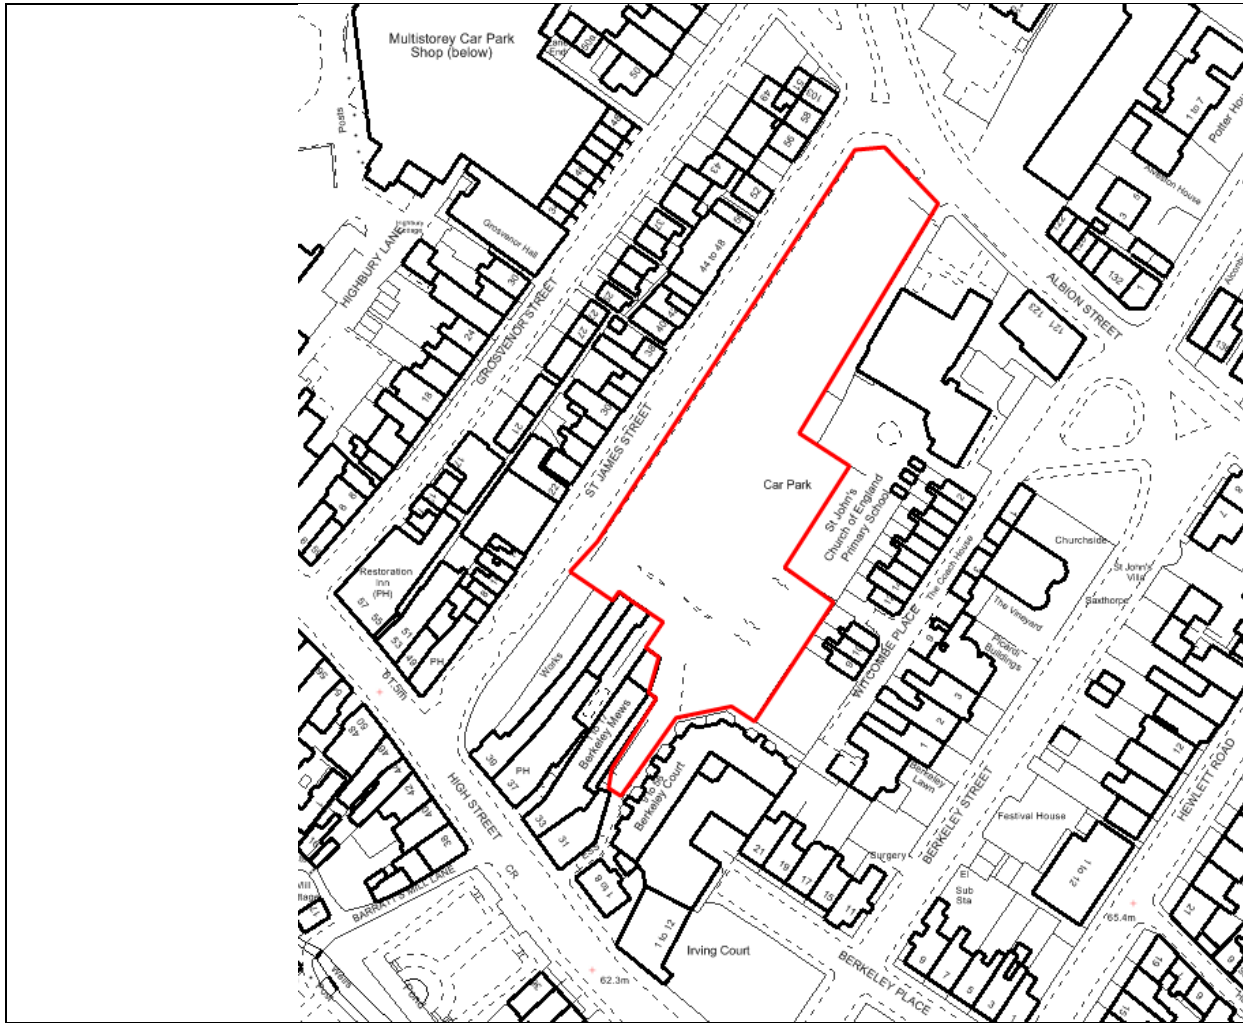

General notes –
 This drawing is covered by copyright which remains with Cheltenham Borough Council and must not be reproduced in any form without their express permission

Scale
 1:1250 / A4

Title
St James Street Car Park

Drawing number
 STJS/01

Version
 A



CHEL TENHAM
BOROUGH COUNCIL

General notes –
This drawing is covered by copyright which remains with Cheltenham Borough Council and must not be reproduced in any form without their express permission

Scale
1:1250 / A4

Title


Sherbourne Place Car Park

Drawing number

SHPL/01

Version

A

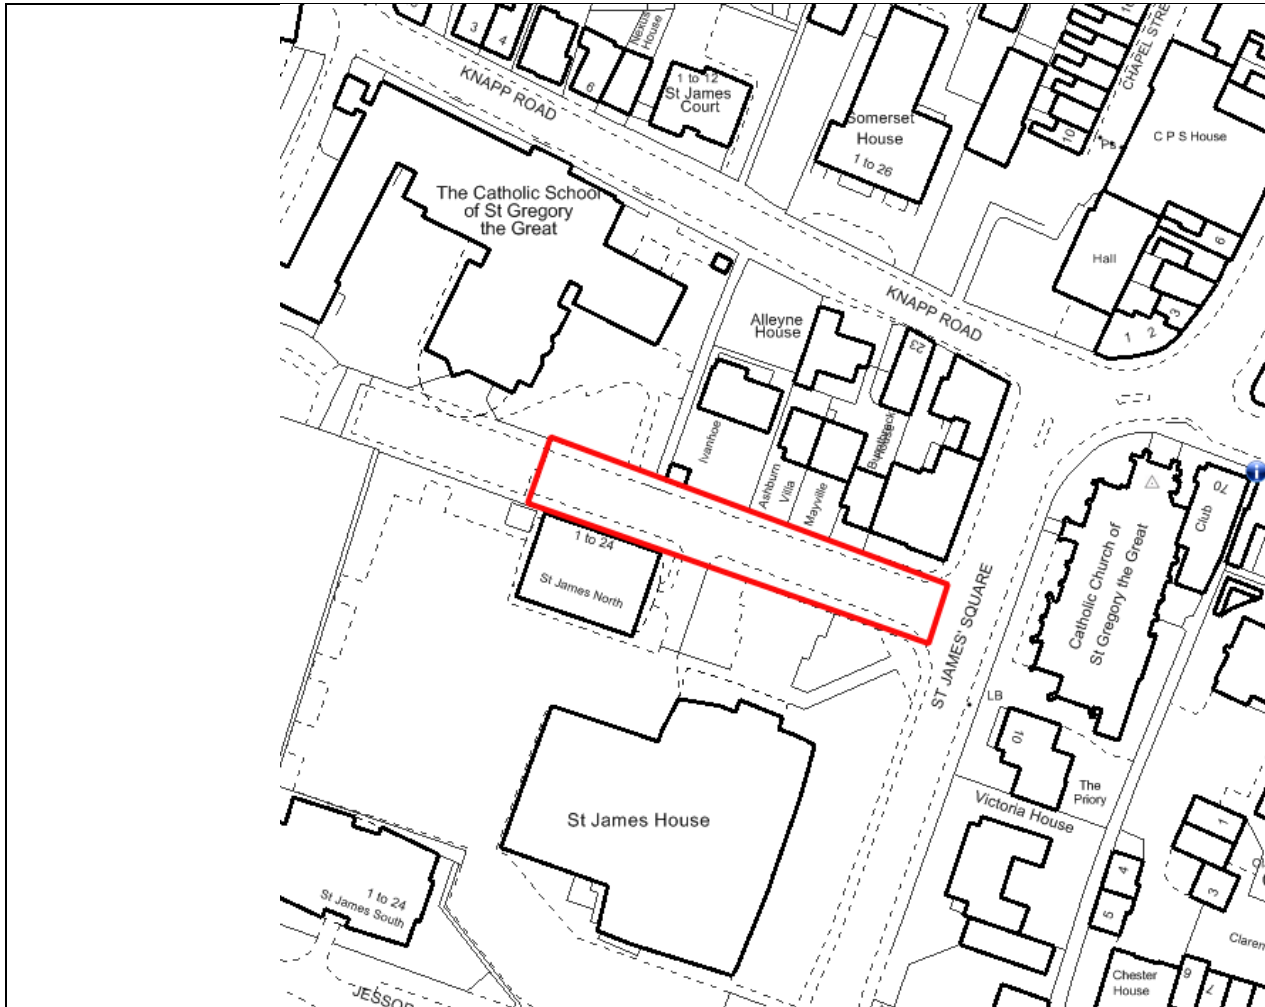


General notes –
 This drawing is covered by copyright which remains with Cheltenham Borough Council and must not be reproduced in any form without their express permission

Scale
 1:1250 / A4

Title
St James Square Car Park

Drawing number	Version
MUOF/01	A

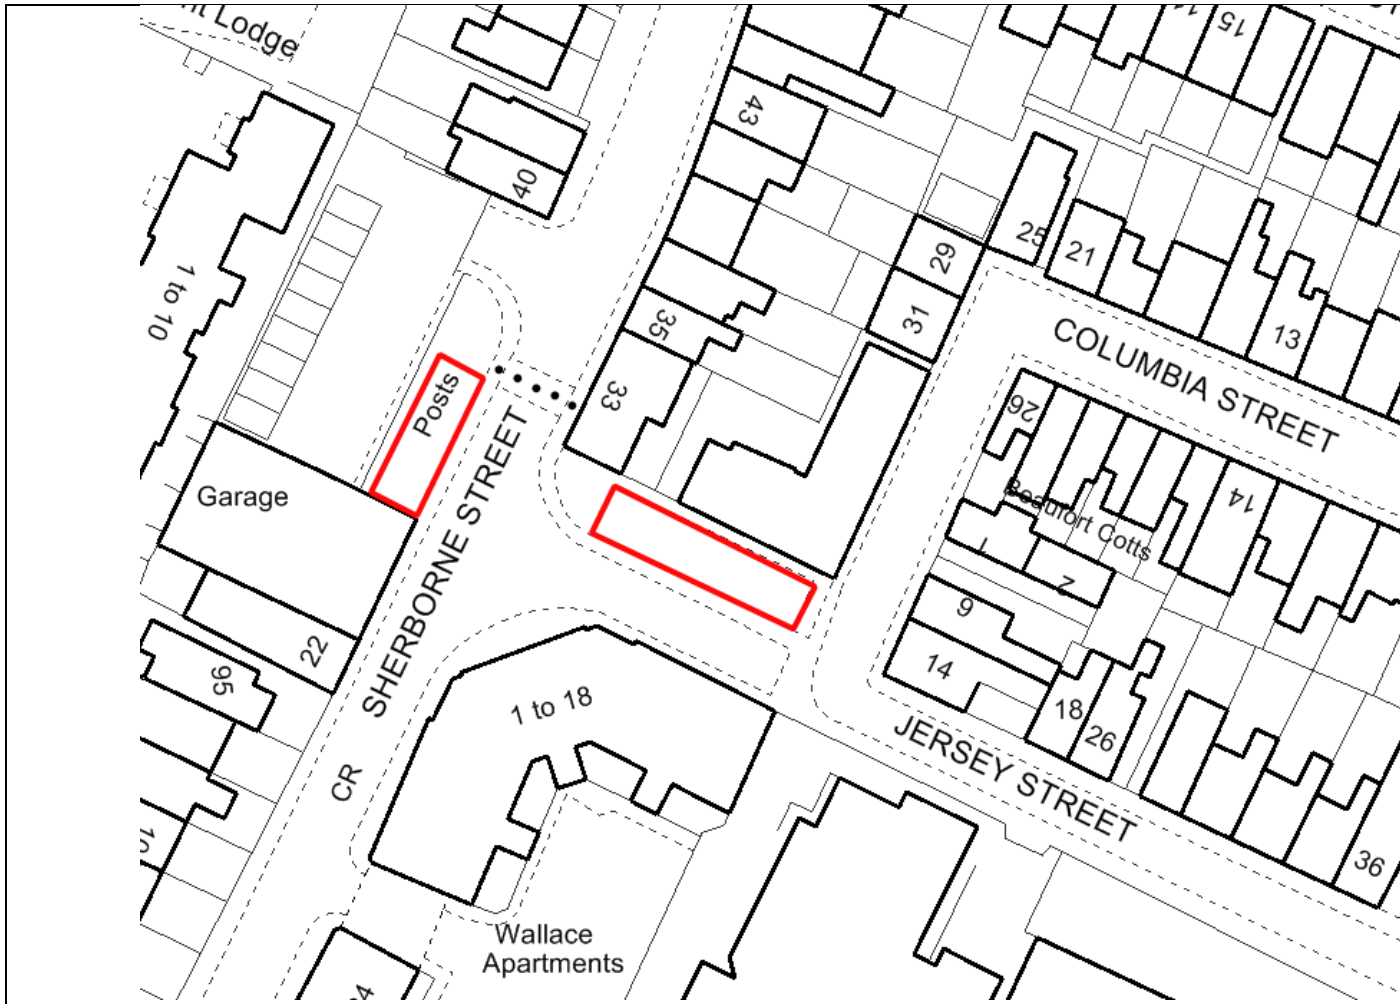

General notes –
 This drawing is covered by copyright which remains with Cheltenham Borough Council and must not be reproduced in any form without their express permission

Scale
 1:1250 / A4

Title


Sherborne Street


Drawing number


MUOF/01

Version

A

	 CHEL TENHAM BOROUGH COUNCIL	
	General notes – This drawing is covered by copyright which remains with Cheltenham Borough Council and must not be reproduced in any form without their express permission	
Title Town Centre East Car Park	Scale 1:1250 / A4	
	Drawing number TOCE/01	Version A

	 CHELTENHAM BOROUGH COUNCIL	
	<p>General notes – This drawing is covered by copyright which remains with Cheltenham Borough Council and must not be reproduced in any form without their express permission</p>	
<p>Title</p> <p>West End Car Park</p>	<p>Scale 1:1250 / A4</p>	
	<p>Drawing number WEND/01</p>	<p>Version A</p>

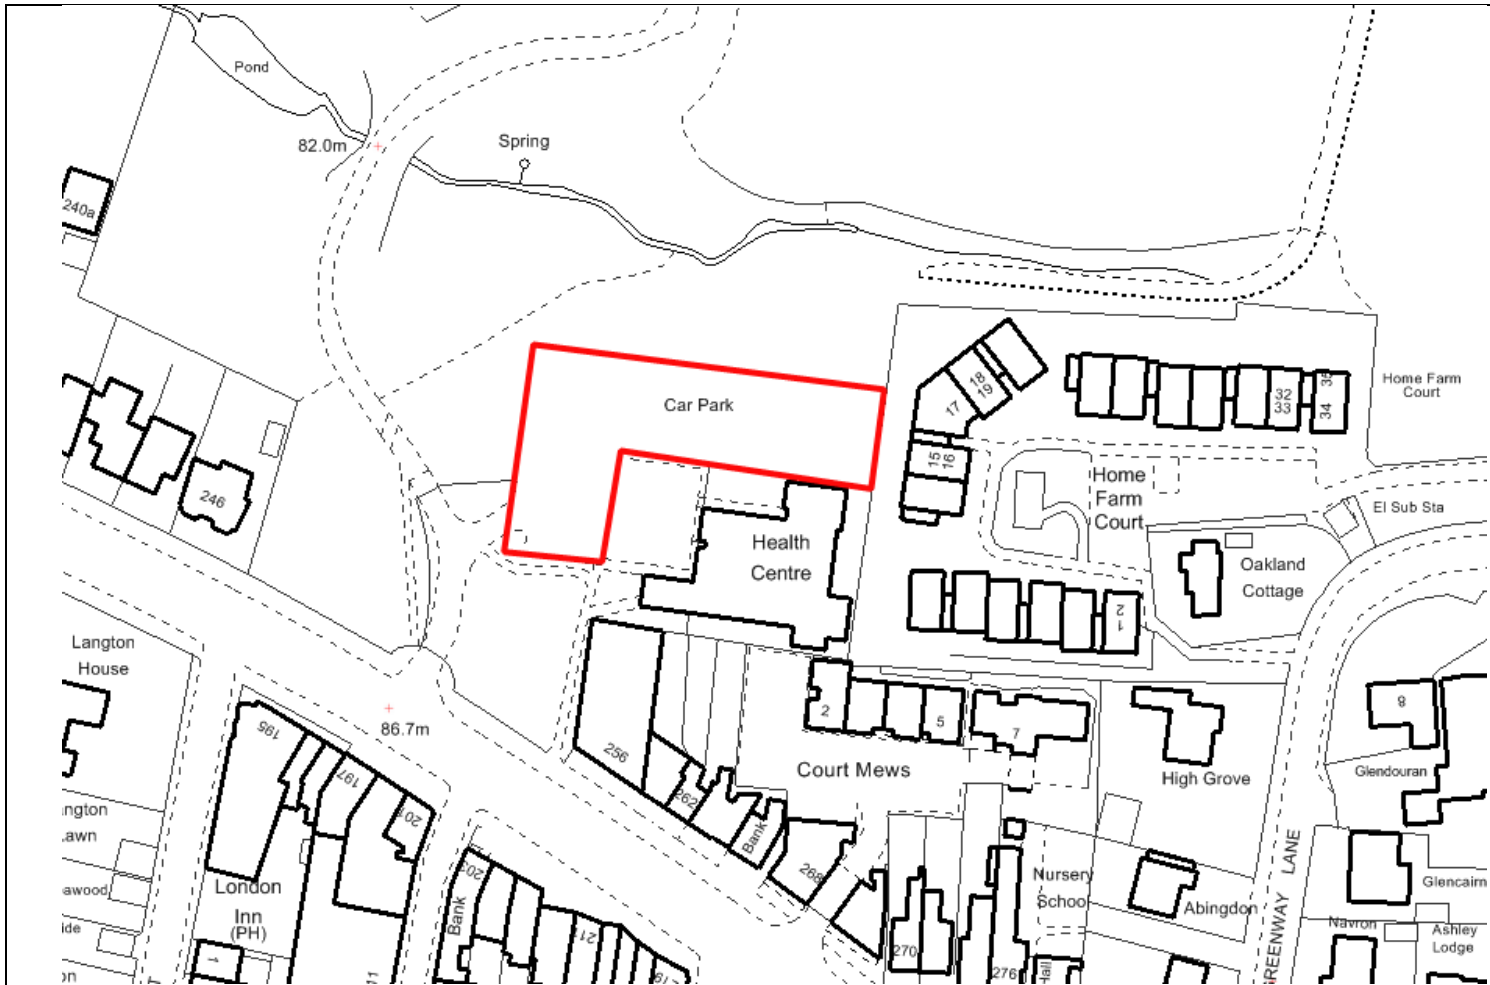

General notes –
This drawing is covered by copyright which remains with Cheltenham Borough Council and must not be reproduced in any form without their express permission

Scale
1:1250 / A4

Title
Whitefriars at Sixways

Drawing number	Version
MUOF/01	A