


DRAFT

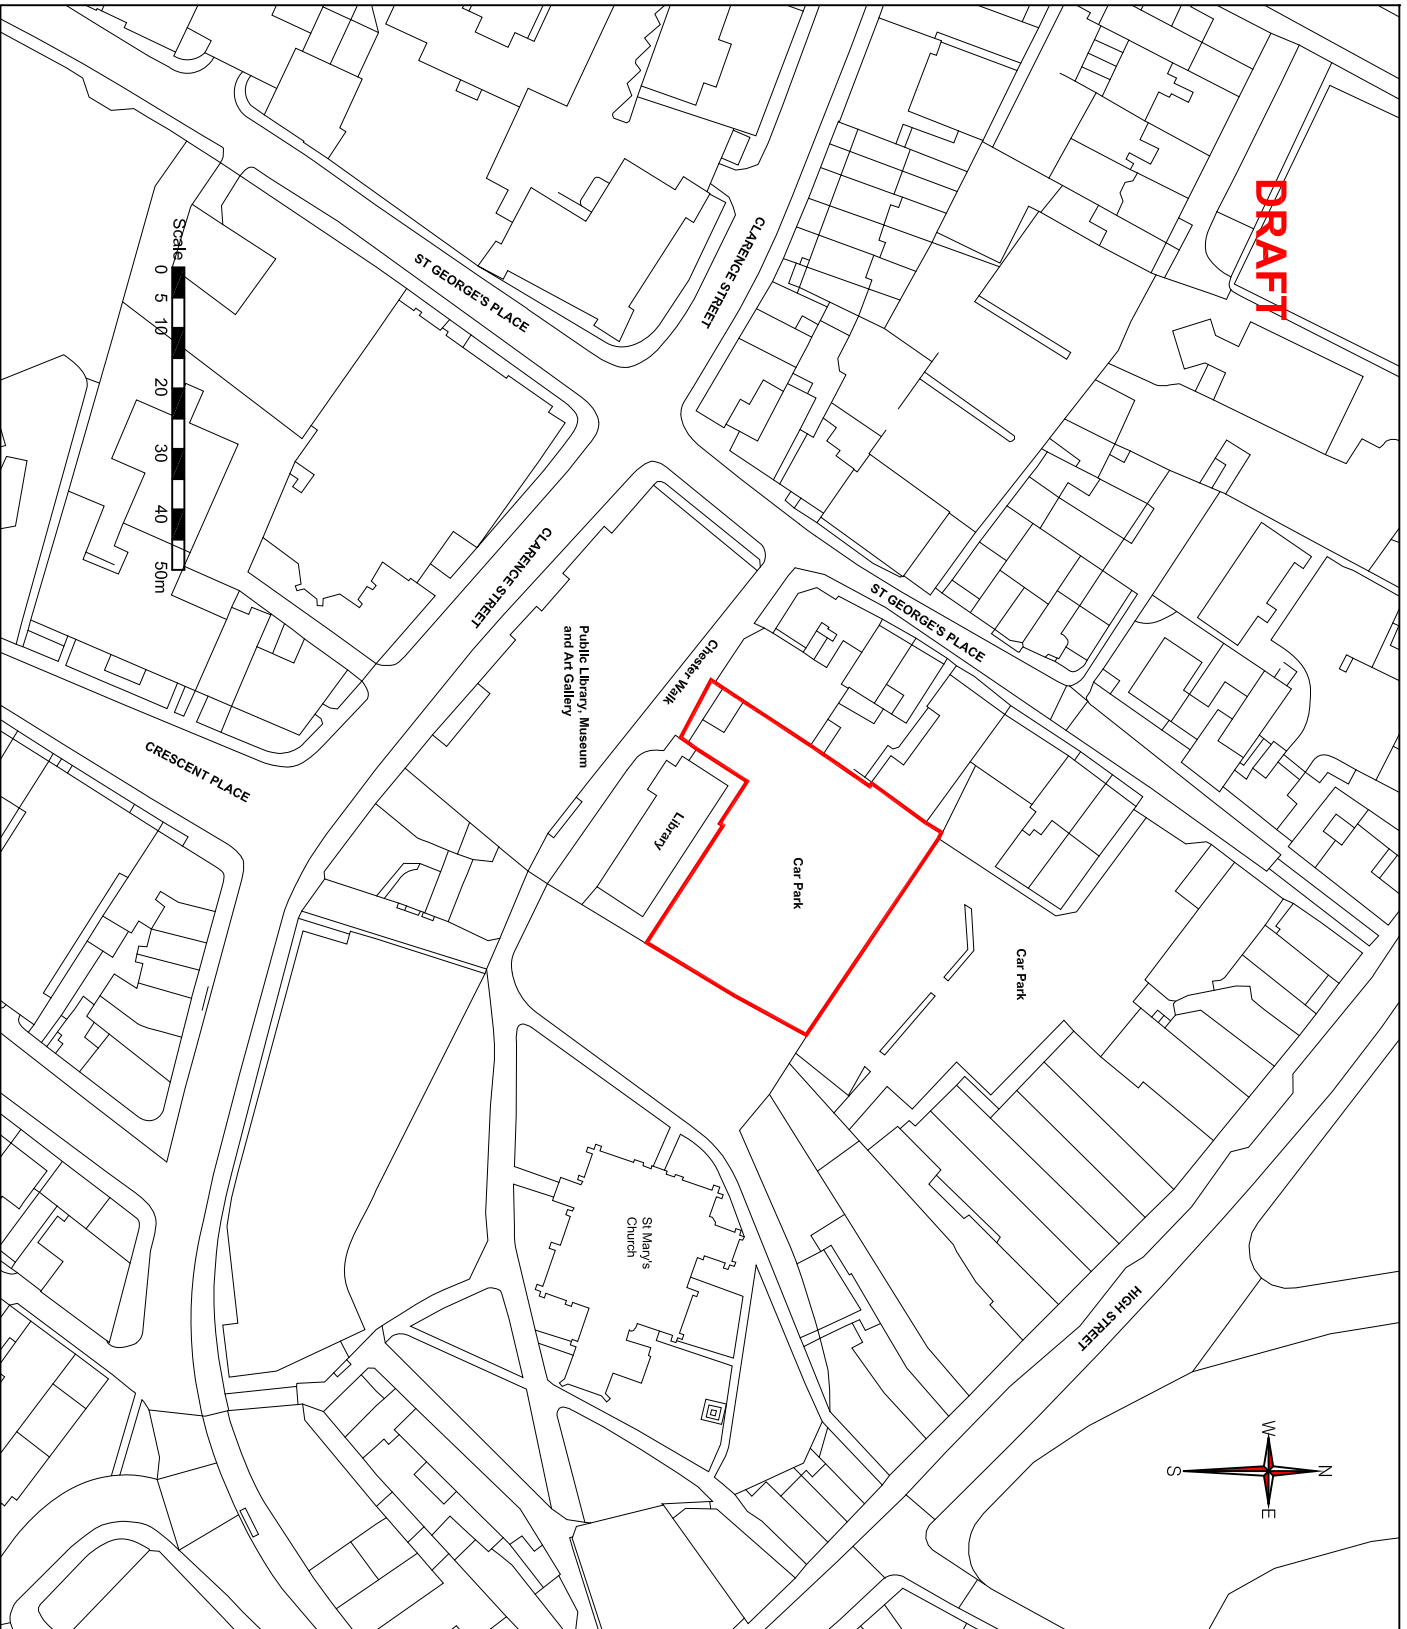

REV	DESCRIPTION	DATE

NOTES
 ALL DIMENSIONS ARE IN METRES UNLESS STATED OTHERWISE.
 ALL DIMENSIONS ARE TO BE CHECKED ON SITE.
 THIS DRAWING IS TO BE READ IN CONJUNCTION WITH ALL
 OTHER RELEVANT DOCUMENTS, DRAWINGS, ETC.

SITE
 Chester Walk Car Park

PROJECT
 Transfer to Cheltenham Borough Council

DRAWING

DRAWN	SCALE	DATE
NBC	1:1250 @ A4	25/7/2019
DRAWING NUMBER	REVISION	
91-C-3-003 Land Exchange	-	



Asset Management & Property Services
 Shire Hall, Westgate Street,
 Gloucester, GL1 2TG
 Tel : (01452) 328809
 Fax : (01452) 427129
 www.gloucestershire.gov.uk

© Crown copyright and database rights 2019
 Ordnance Survey [100019134]. You are not permitted to copy,
 sub-license, distribute or sell any of this data to third parties
 in any form.