



If this drawing cannot be  
all critical dimensions  
on site.


per  
sign with  
W  
E3

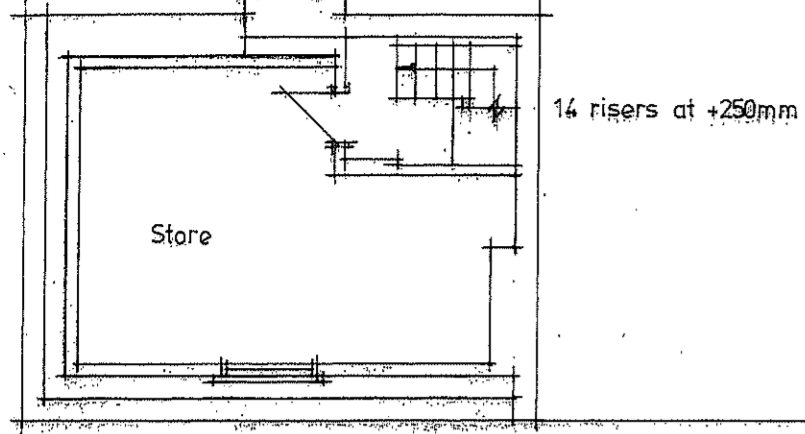

ATTIC FLOOR PLAN  
1:100

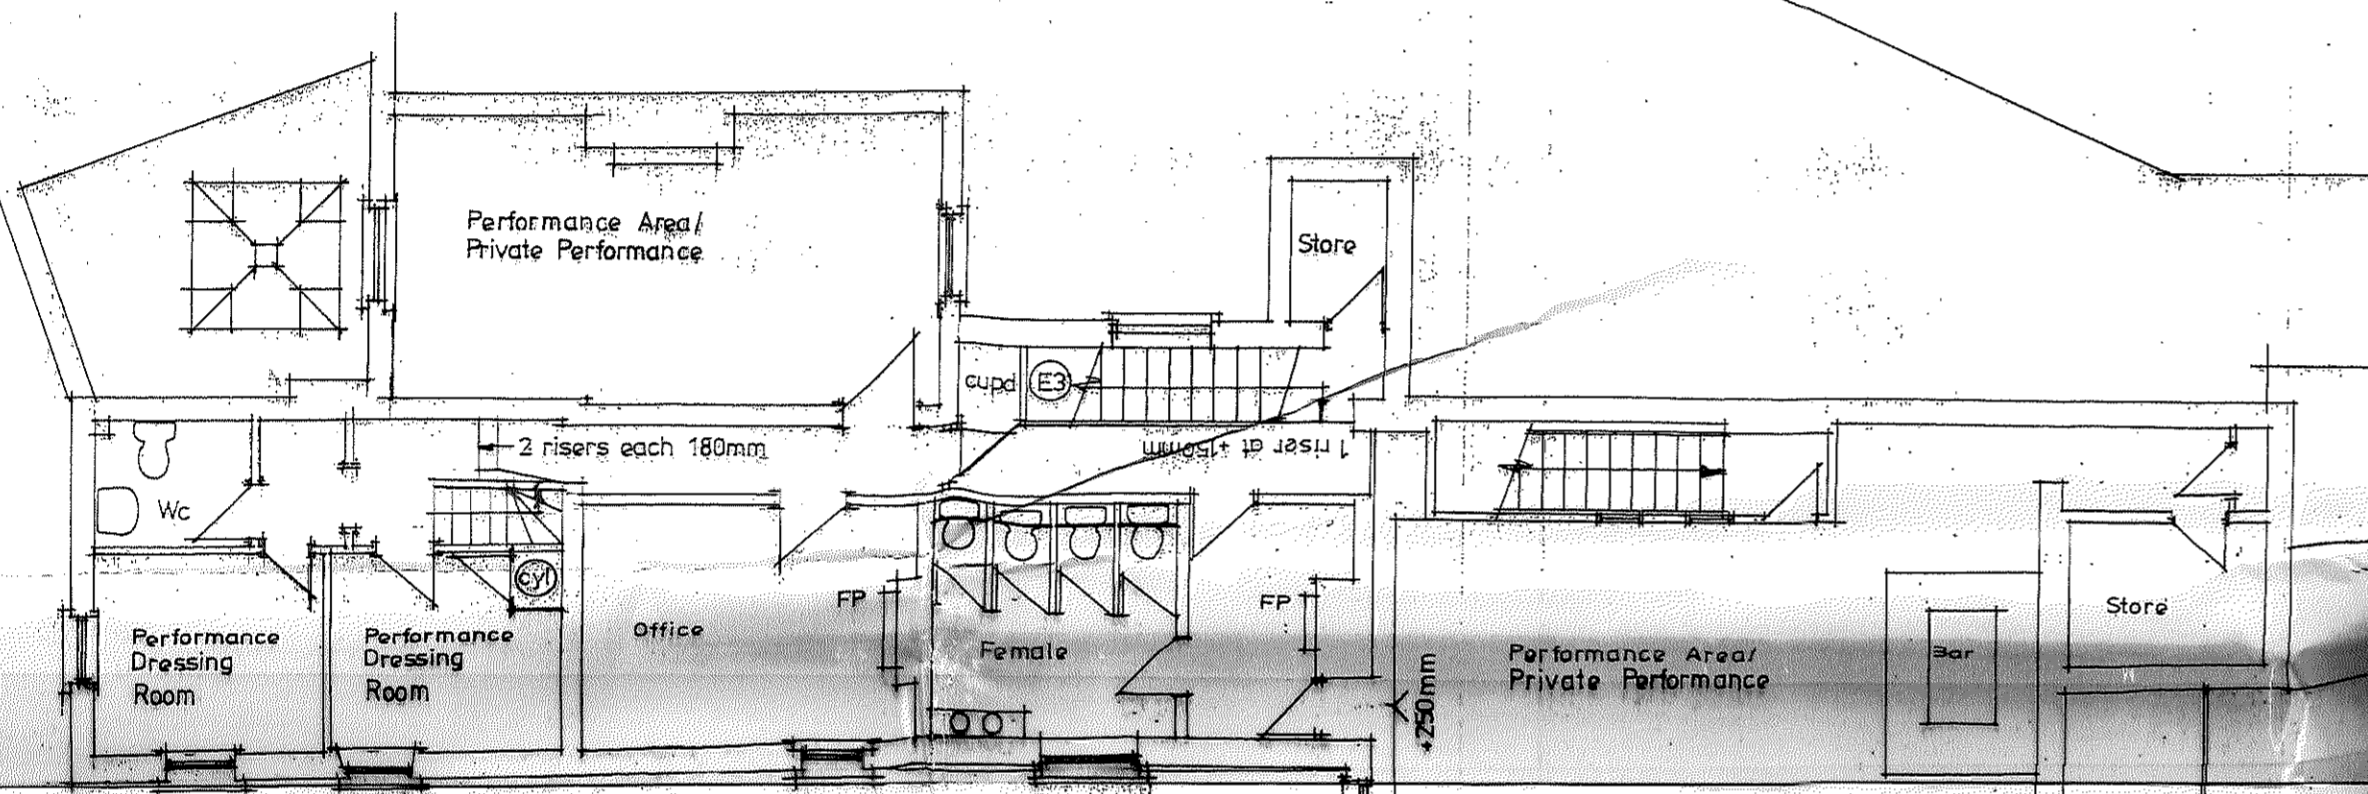

FIRST FLOOR PLAN  
1:100

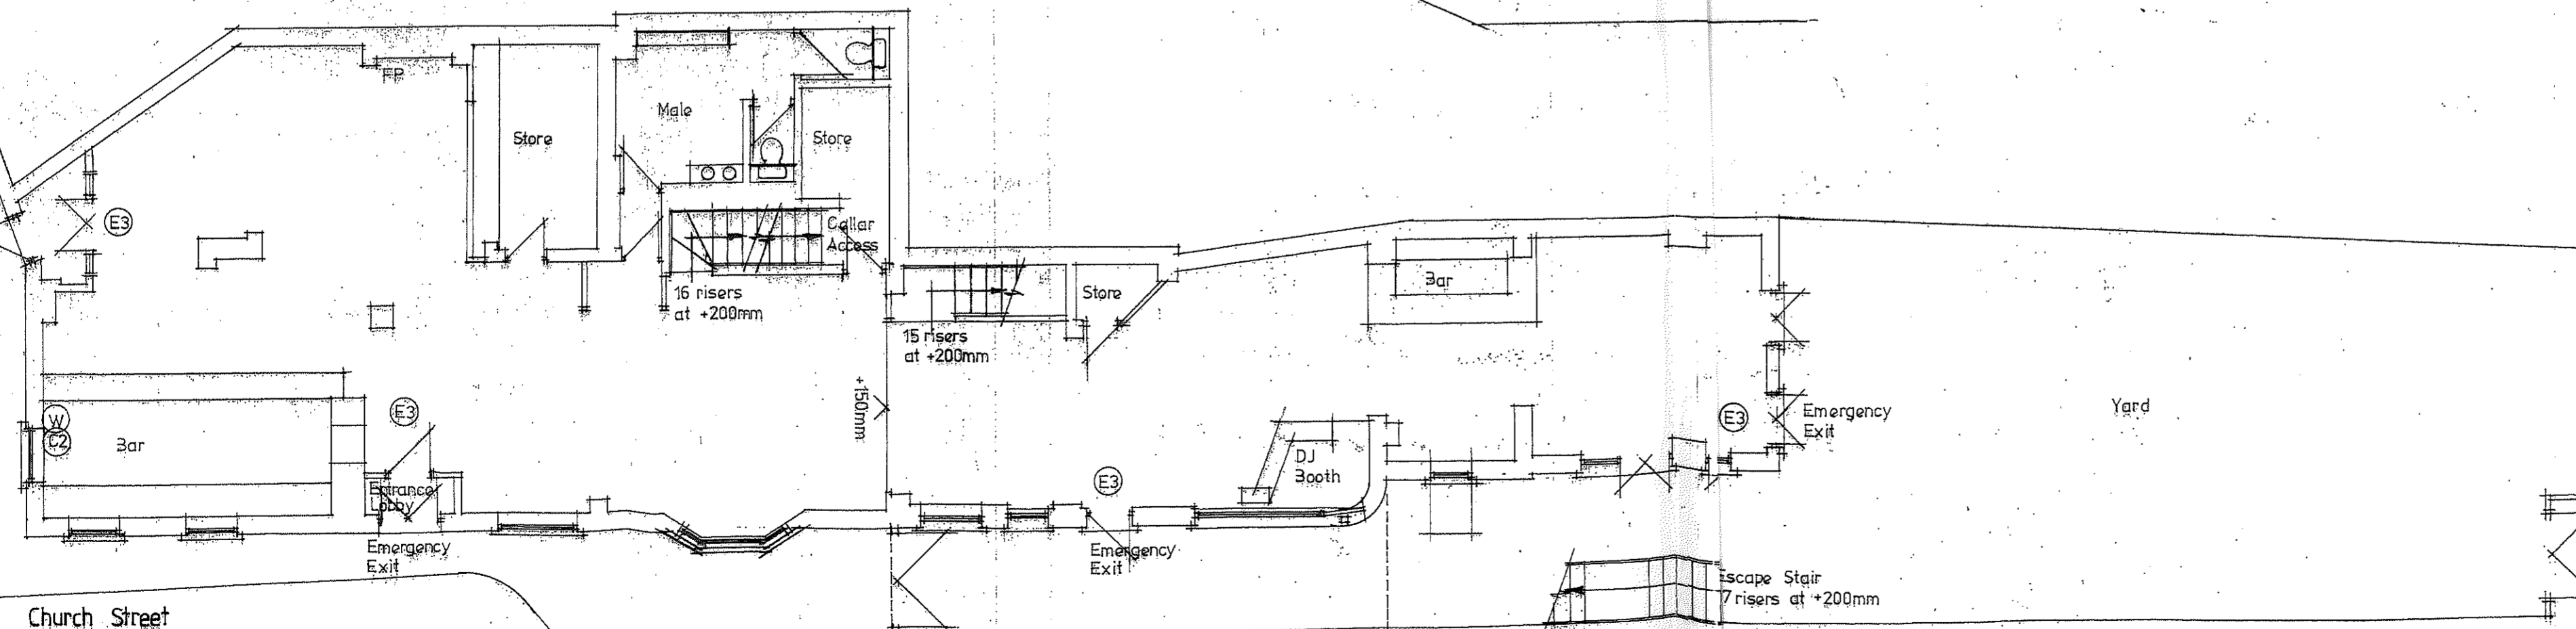

GROUND FLOOR PLAN  
1:100

Church Street

1:100



NORTH EAST ELEVATION  
1:100



NORTH WEST ELEVATION  
1:100

CELLAR FLOOR PLAN  
NTS