


Example of potential refurbishment works of the communal areas  
to the sheltered housing schemes

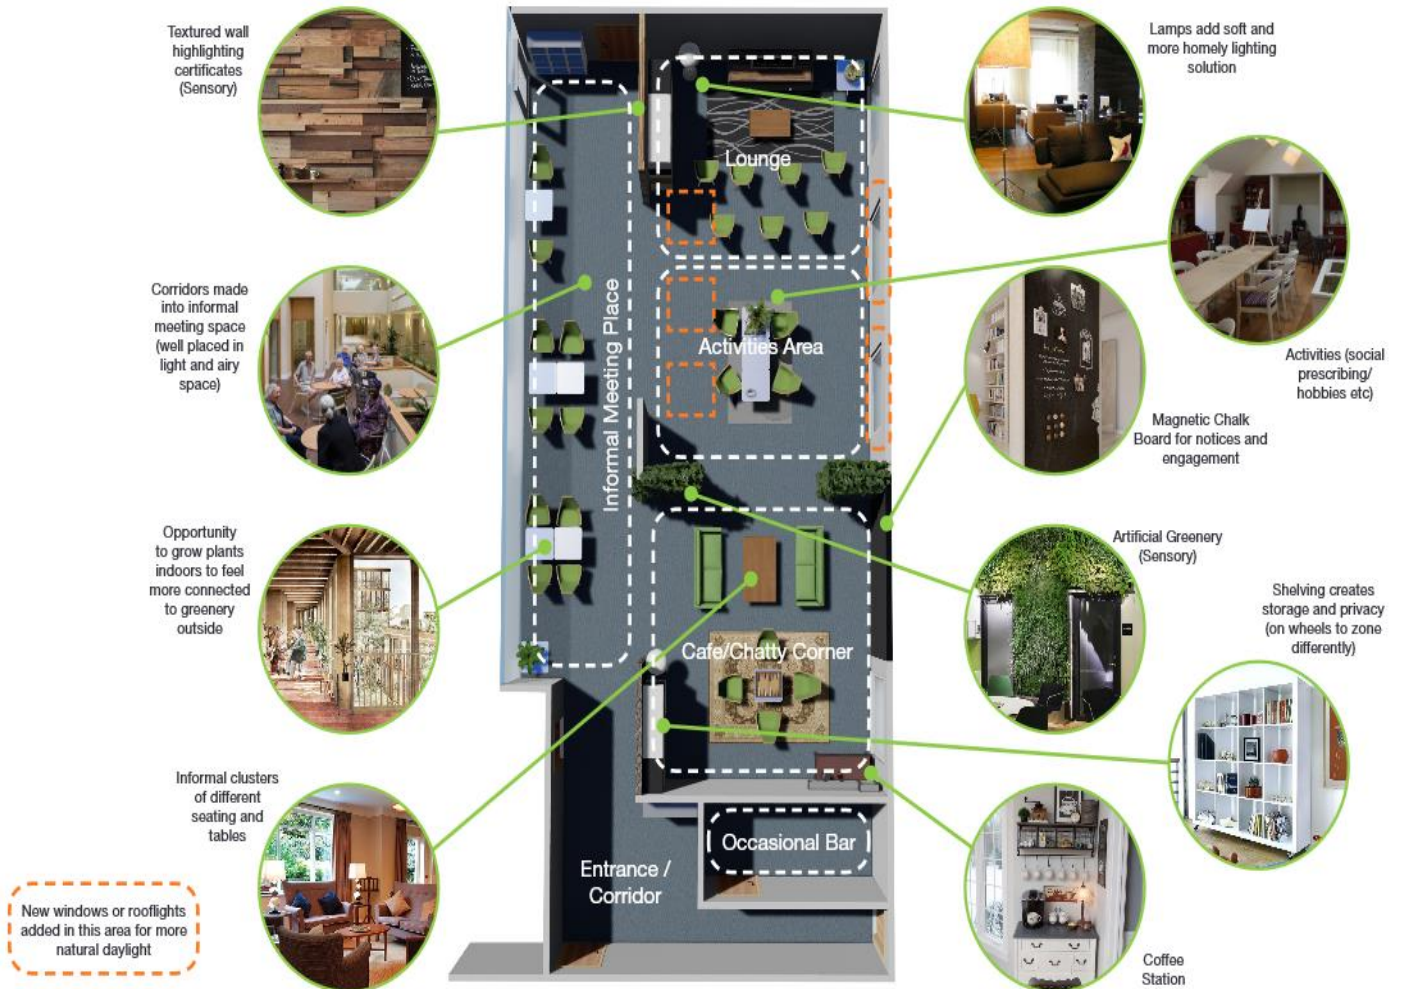

Project	Originator	Zone	Level	Type	Risk	Drawing No.	Revisions
19175	NP	01	00	DR	A	0001	1

Scale: N/A  
 In/Iss: RB  
 Date: 19 November 2019