


# APPENDIX 1

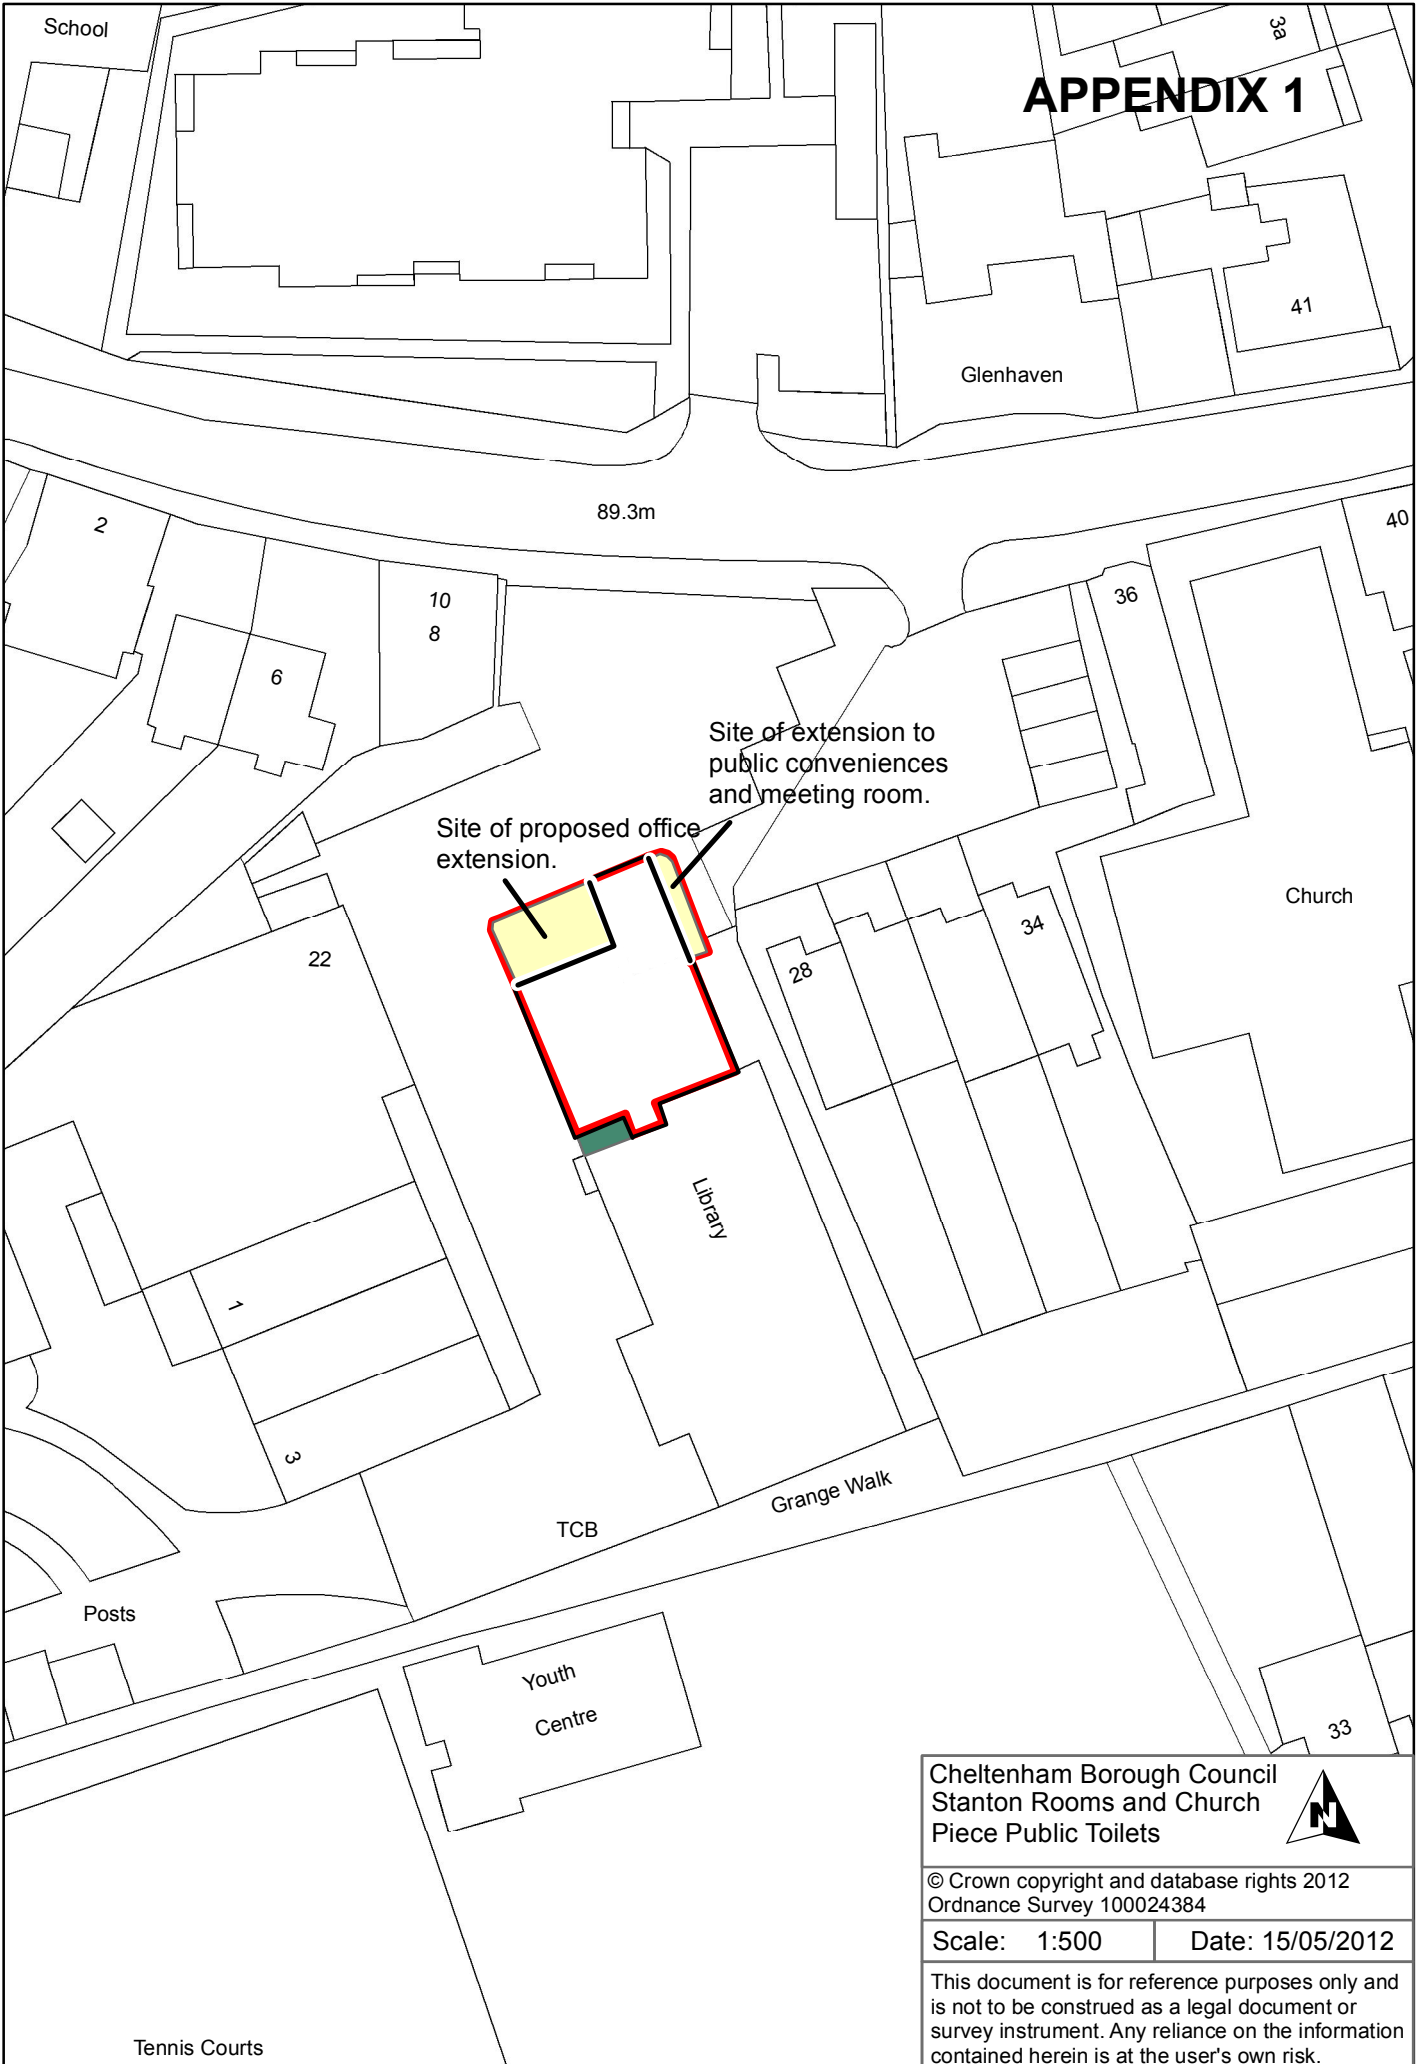

Cheltenham Borough Council  
Stanton Rooms and Church  
Piece Public Toilets



© Crown copyright and database rights 2012  
Ordnance Survey 100024384

Scale: 1:500      Date: 15/05/2012

This document is for reference purposes only and is not to be construed as a legal document or survey instrument. Any reliance on the information contained herein is at the user's own risk.