



# Cheltenham Town Hall

## 22/01855/LCB

Proposal: Installation of four round skirting boards around the four columns, located in the main hall of the Town Hall. To be fixed to the stage floor and skirting, material, height and shape to match existing. Localised in-situ repairs replacing losses to 16 scagliola columns, with ruled in and painted plaster. Paint work to match existing

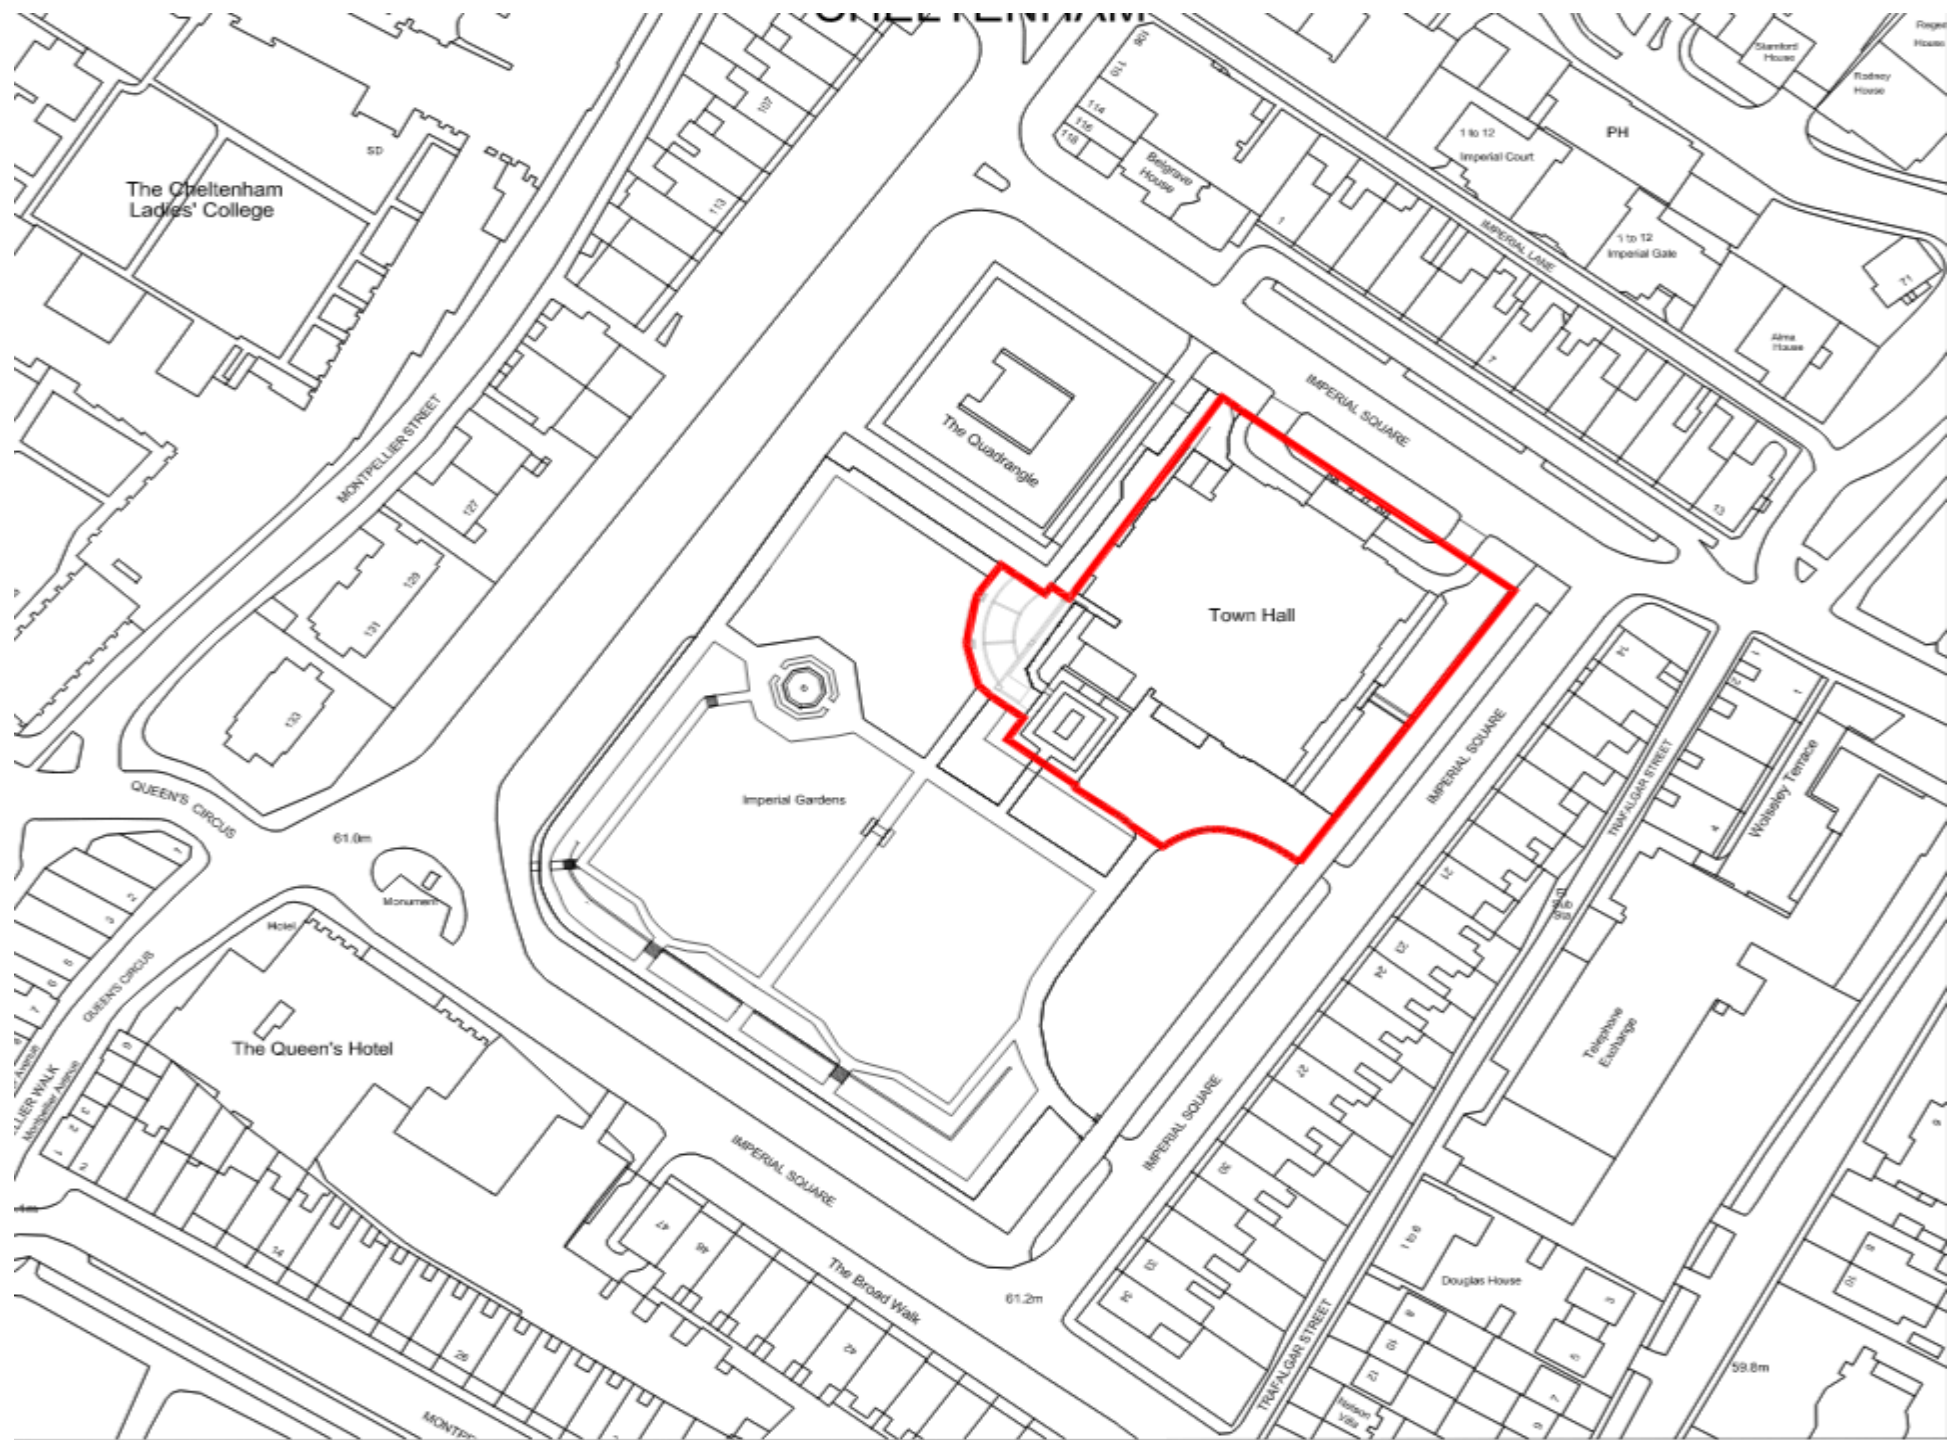

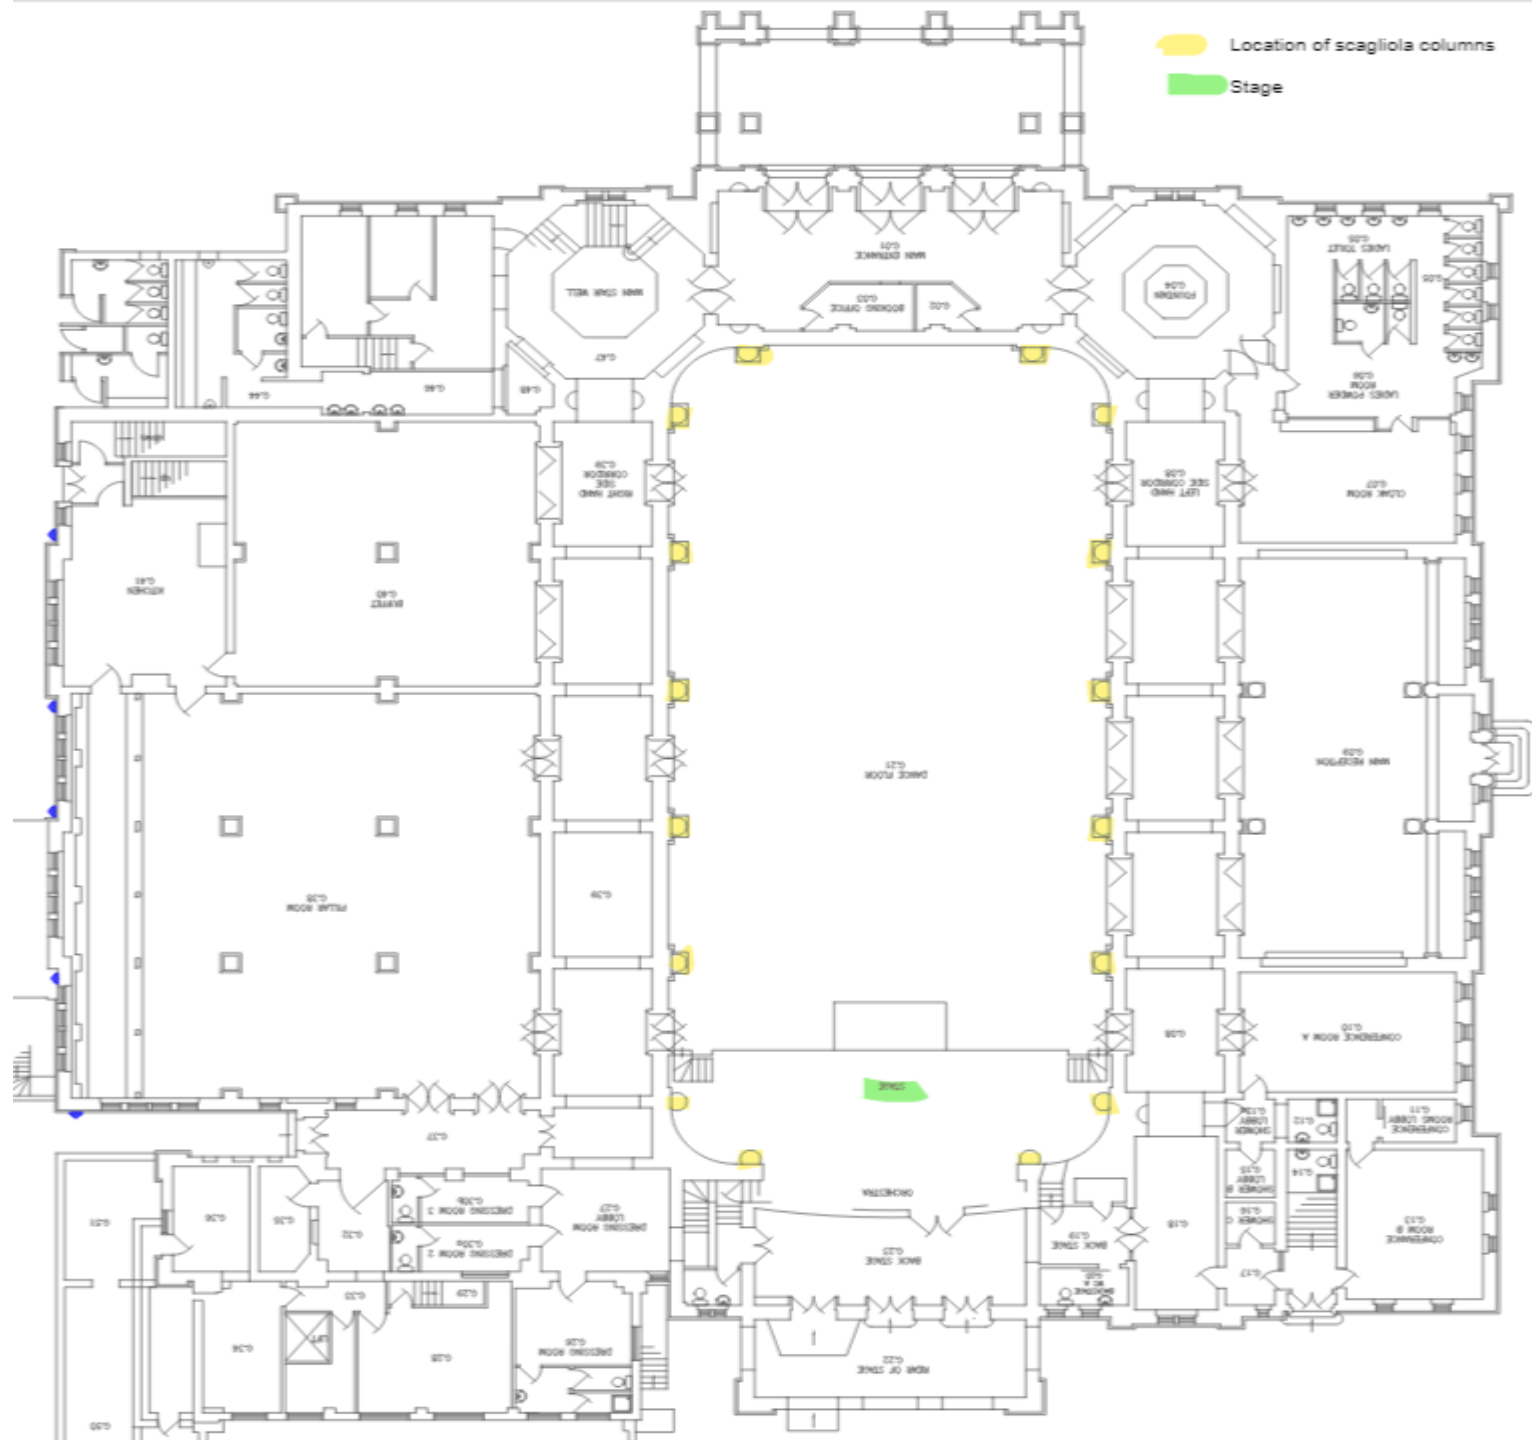















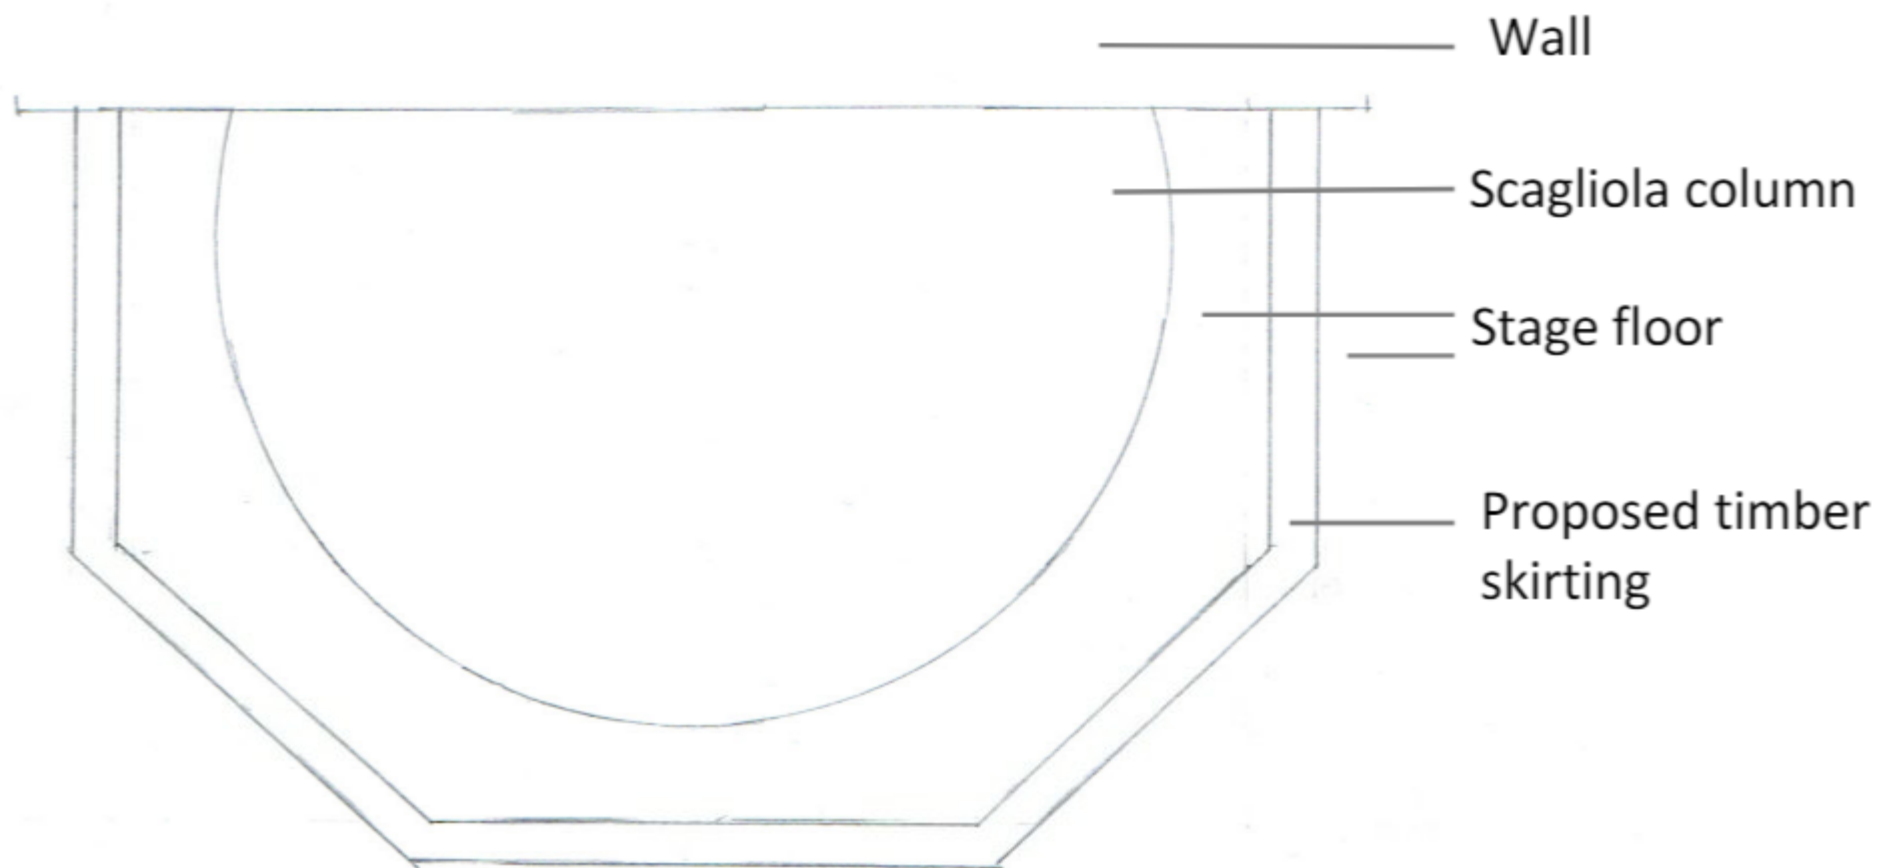

1:10 scale plan of column and proposed skirting.  
November 2022.



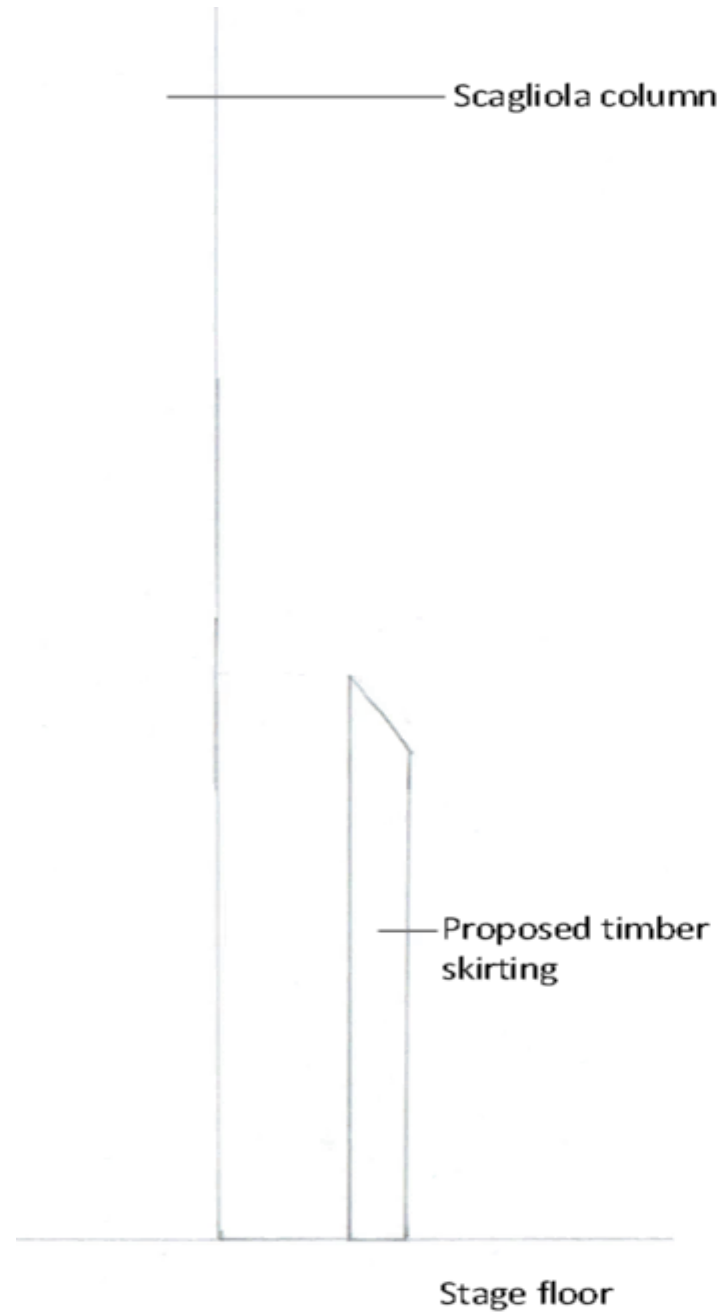

1:5 Section drawing of scagliola column in relation to the proposed timber skirting. November 2022.

## Key planning matter(s):

The impact of the scheme on the significance of the listed building.

## Conditions:

- Time.
- Plans.
- Disturbed surfaces.
- Painted surfaces.