

NOTES
The accuracy of this drawing cannot be guaranteed and all critical dimensions must be taken on site.

MONTPELLIER STREET

REVISIONS

A First issue top copy drawing TDec22


NOTES
The accuracy of this drawing cannot be guaranteed and all critical dimensions must be taken on site.

TEMPORARY STRUCTURES

Manufacturer: Walter
Model: Multiform
Size: Temporary Structure 1 = 10 x 5metres
footprint, eaves height 2.4metres, ridge height 3.2metres, 18° pitched roof
Temporary Structure 2 = 3 x 2metres
footprint, eaves height 2.4metres, ridge height 2.8metres, 18° pitched roof
Covering: White pvc sheet

LEGEND

- (SD) Ceiling Smoke Detector
- (O) Fire Alarm Call Point
- (FE) Fire Extinguisher Point
- (FS) Fire Sounder
- (EXIT) Emergency Lighting Exit Sign
- License Area

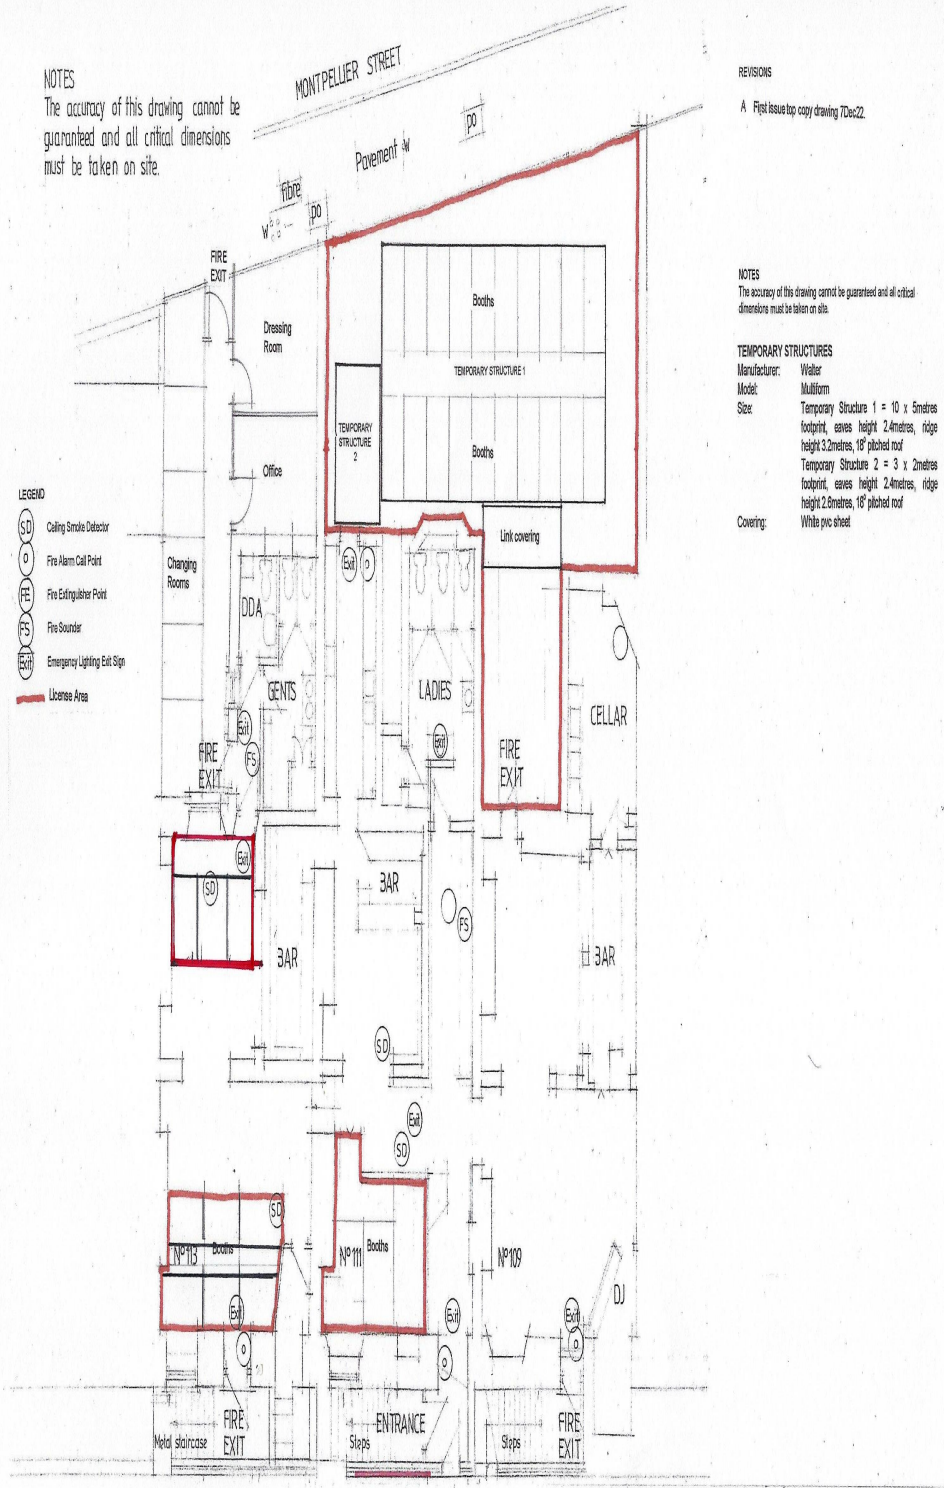

BASEMENT FLOOR PLAN
1:100 at A3

Banner