


Appendix 2 – Final Concept Design

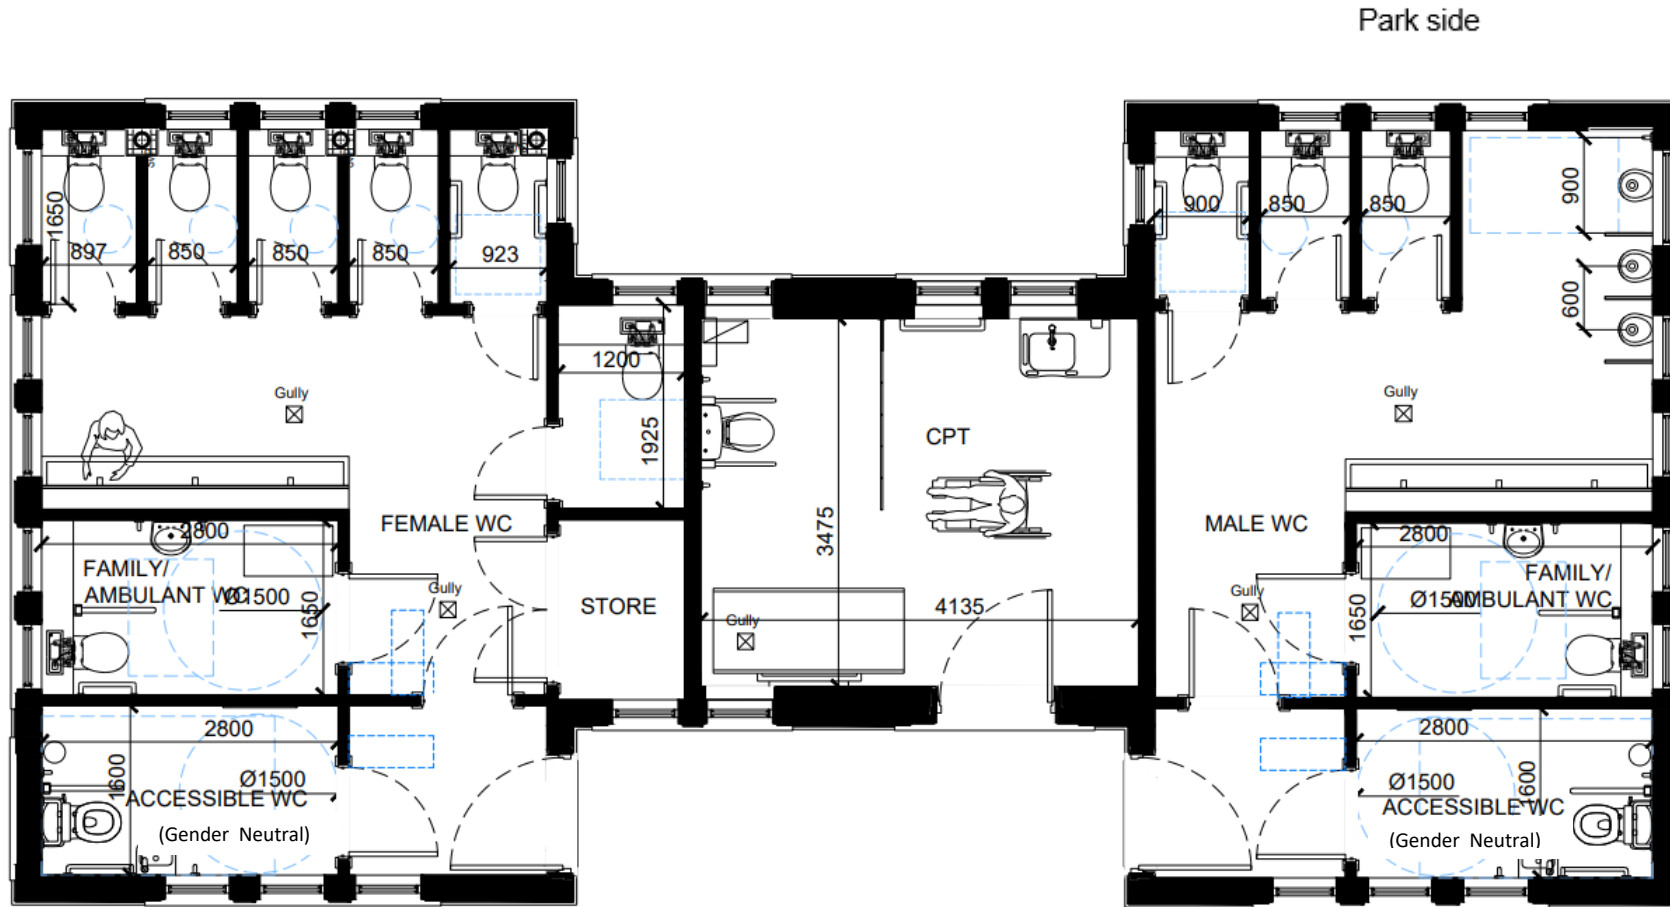

	Existing	Proposed
Female WC	6	6
Male WC	4	3
Urinals	5	3
Accessible WC (Gender Neutral)	1	2
Family WC	0	2
Changing Places WC	0	1
Total	16	17

Road side