



30 Cambray Place, Cheltenham
 Proposed Bistro at Basement Level
 Licensing Plan
 Scale 1:100

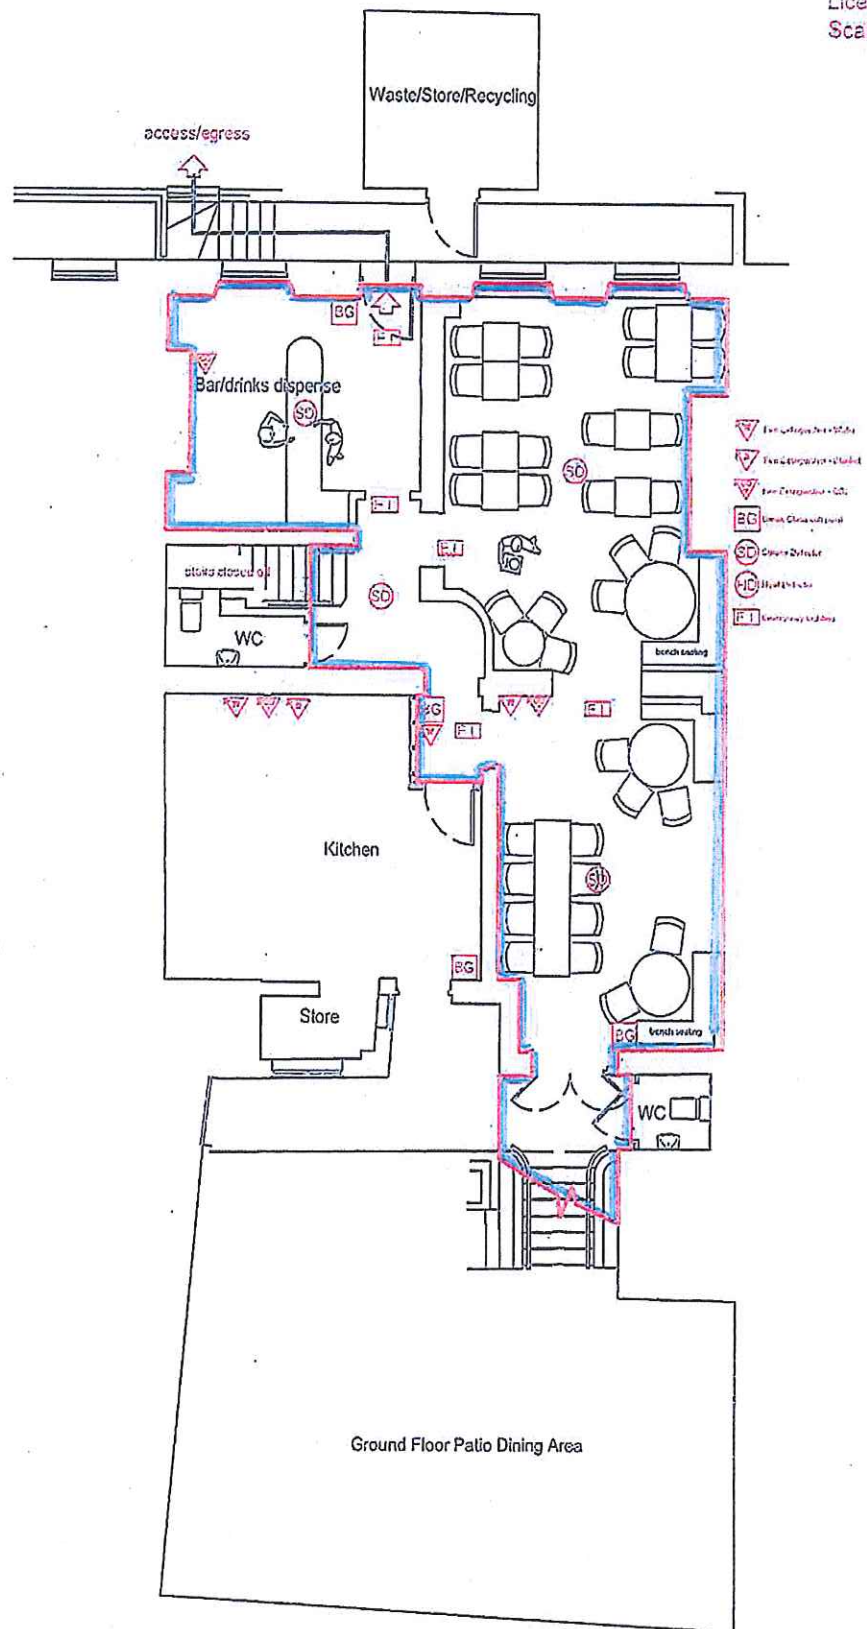

(Small, illegible text, likely a disclaimer or notes regarding the plan.)

Client		
Project	Elio Coco 30 Cambray Place Cheltenham	
Client	Marcel Finchol	
Project	Basement Licensing Layout	
Reference No	1176-20	
Issued to	Client Consultation	
Scale	A3 at 1:100	
Drawn by	DL	Checked by
		SB
Date		16

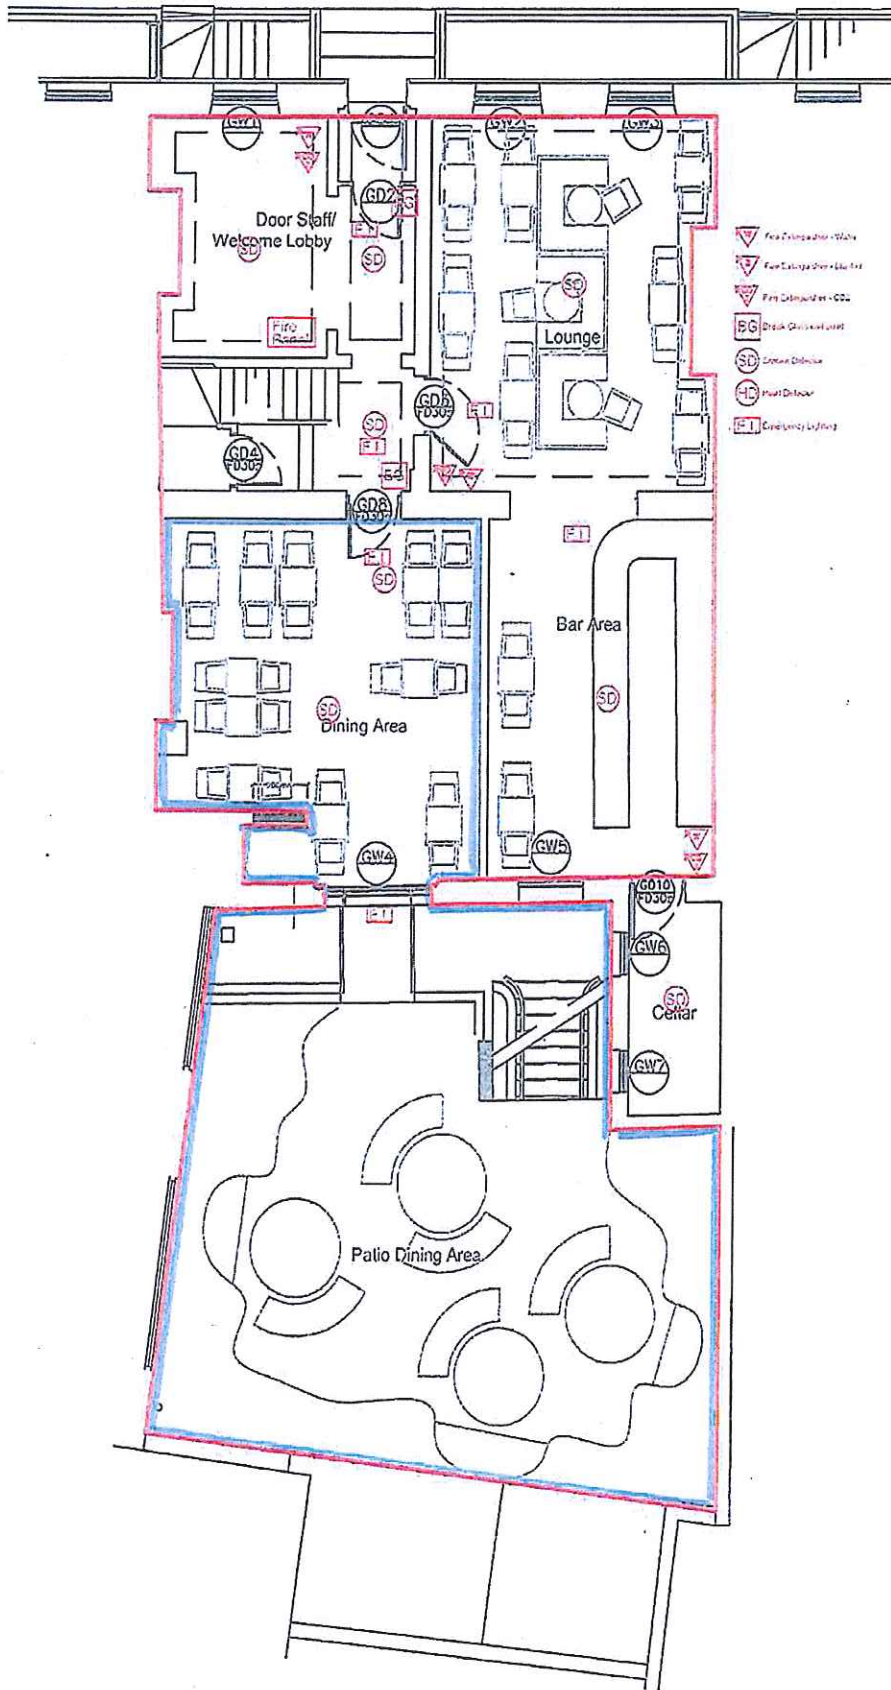

30 Cambray Place, Cheltenham
 Proposed Bistro at Ground Floor Level
 Licensing Plan
 Scale 1:100


Numbers for fire safety
 across ground floor for fire
 safety = 72

Small text block containing a disclaimer or note regarding the plan's accuracy and liability.

Name	
Project	
Bistro Coco 30 Cambray Place Cheltenham	
Client	
Marcel Fischer	
Drawing	
Ground Floor Layout Layout	
Drawing No	
1178-01	
Revision	
Client Consent	
Date	
A3 of 1:100	
Drawn by	Checked by
UH	SB

ALL LEVELS ARE IN METRES TO AN O.S.M. LOCATED STREET (value 60.88m).

- sh all to head height
- fr floor to sill height
- u/s underside height
- t/s topside height
- fb floorboard direction
- conc concrete
- ri roof light
- cup'd cupboard
- fp fireplace
- slid sliding door
- soil soil and vent pipe
- rw rain water pipe
- carpet carpet
- (3.17) room height
- roof slope

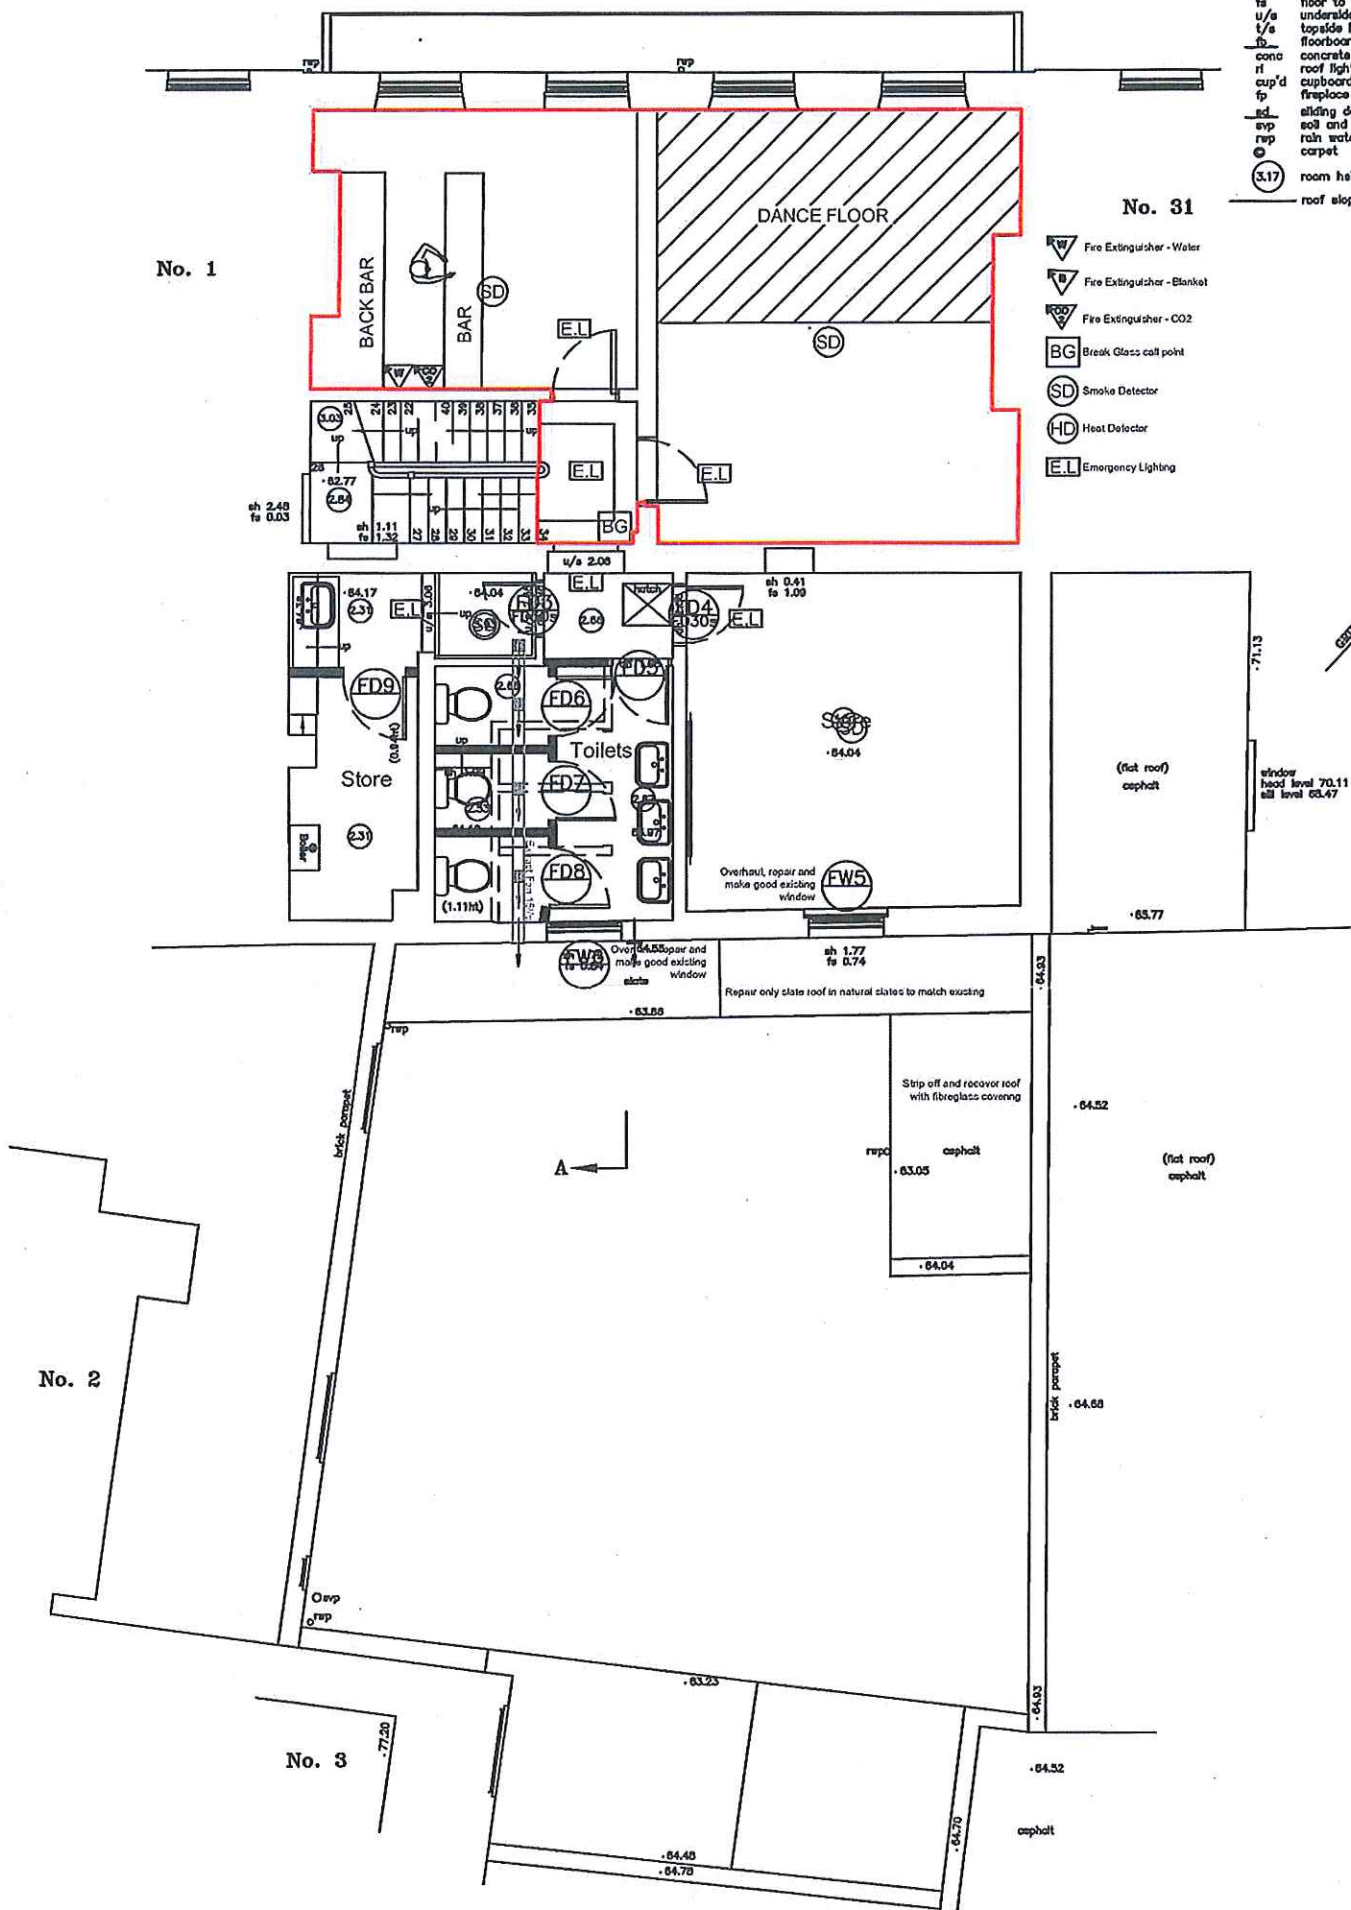

- No. 31**
- Fire Extinguisher - Water
 - Fire Extinguisher - Blanket
 - Fire Extinguisher - CO2
 - Break Glass call point
 - Smoke Detector
 - Heat Detector
 - Emergency Lighting

