


Red fill illustrates the section of the existing reservoir structure.  
The proposed development sits wholly within the volume of the existing structure

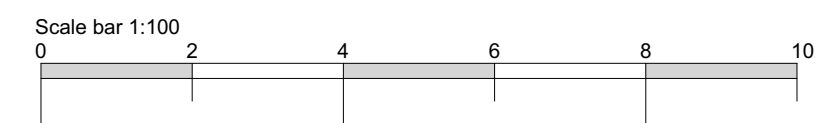

coombes : everitt architects limited  
105-107  
Bath Road  
Cheltenham  
Gloucestershire  
GL53 7LE  
t: 01242 807727  
e: info@ce-architects.co.uk  
www.ce-architects.co.uk



1. This drawing and content is copyright © of coombes : everitt architects limited and should not be copied without their prior written consent.
2. For construction purposes only, do not scale drawing. All dimensions to be checked on site prior to construction and any discrepancies reported to contract administrator.
3. Do not use this drawing for setting out unless drawing specifically indicates setting out points.
4. Engineering information is indicative only and should be taken from structural engineers design.

Rev	Initial	Description / Amendment	Date

Drawing title: Section Overlay  
Client: Taller Development  
Drawn by: JE

Project: Proposed Dwelling,  
Leckhampton Reservoir,  
Cheltenham  
Scale: 1:100 @ A1  
Date: June 2024  
Drawing No: 23.20.016-PL015