


TEMPORARY STRUCTURE

LEGEND

- ◇ - CASHIER
- - DOOR STAFF
- △ - PERFORMER
- - CUSTOMER
- ~~AREAS TO BE KEPT CLEAR~~

1:66 2/3

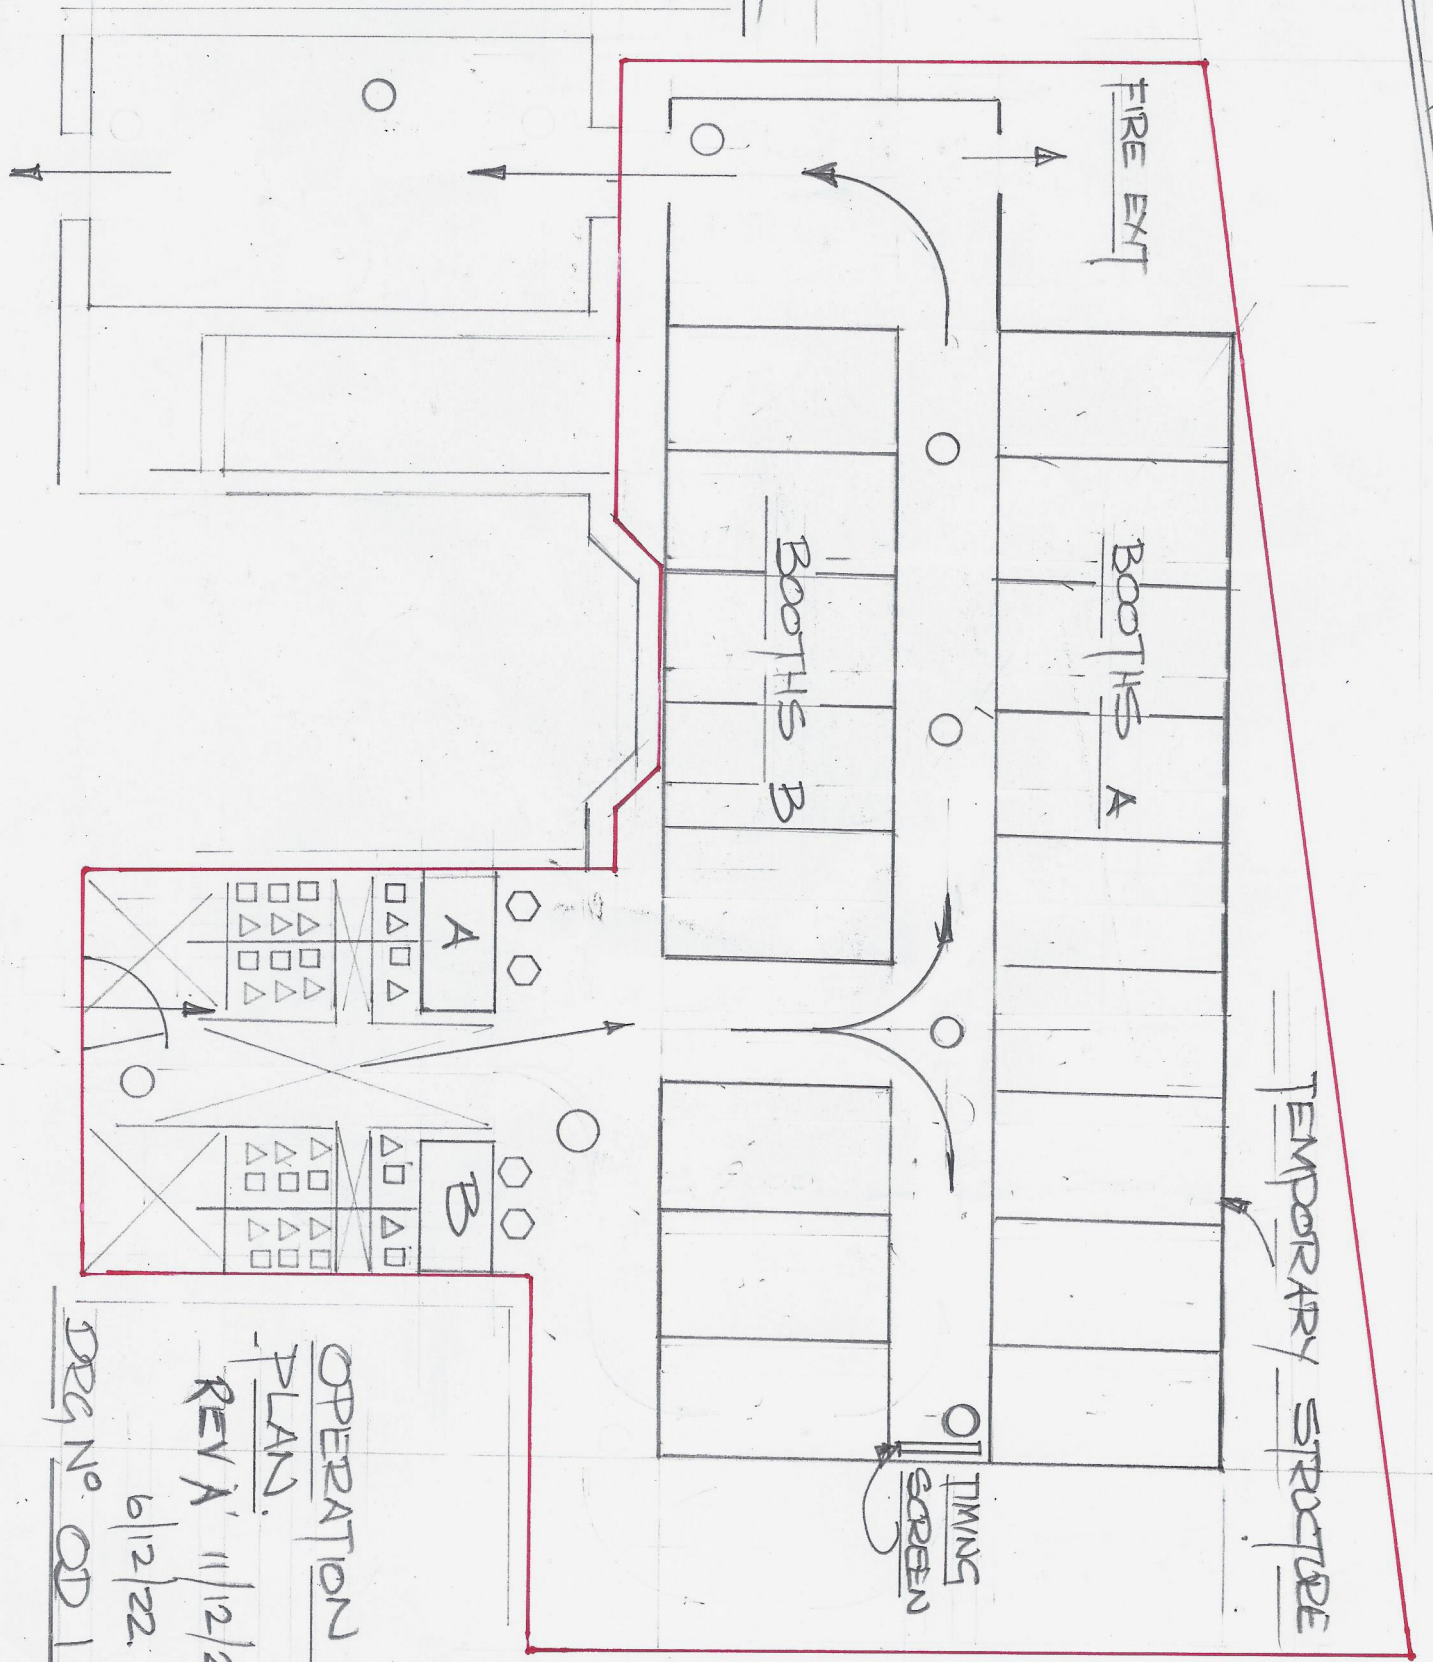

OPERATION PLAN

REV A 11/12/23

6/12/22

DRGN<sup>o</sup> ODD 1