



Existing Gates Complete Elevation

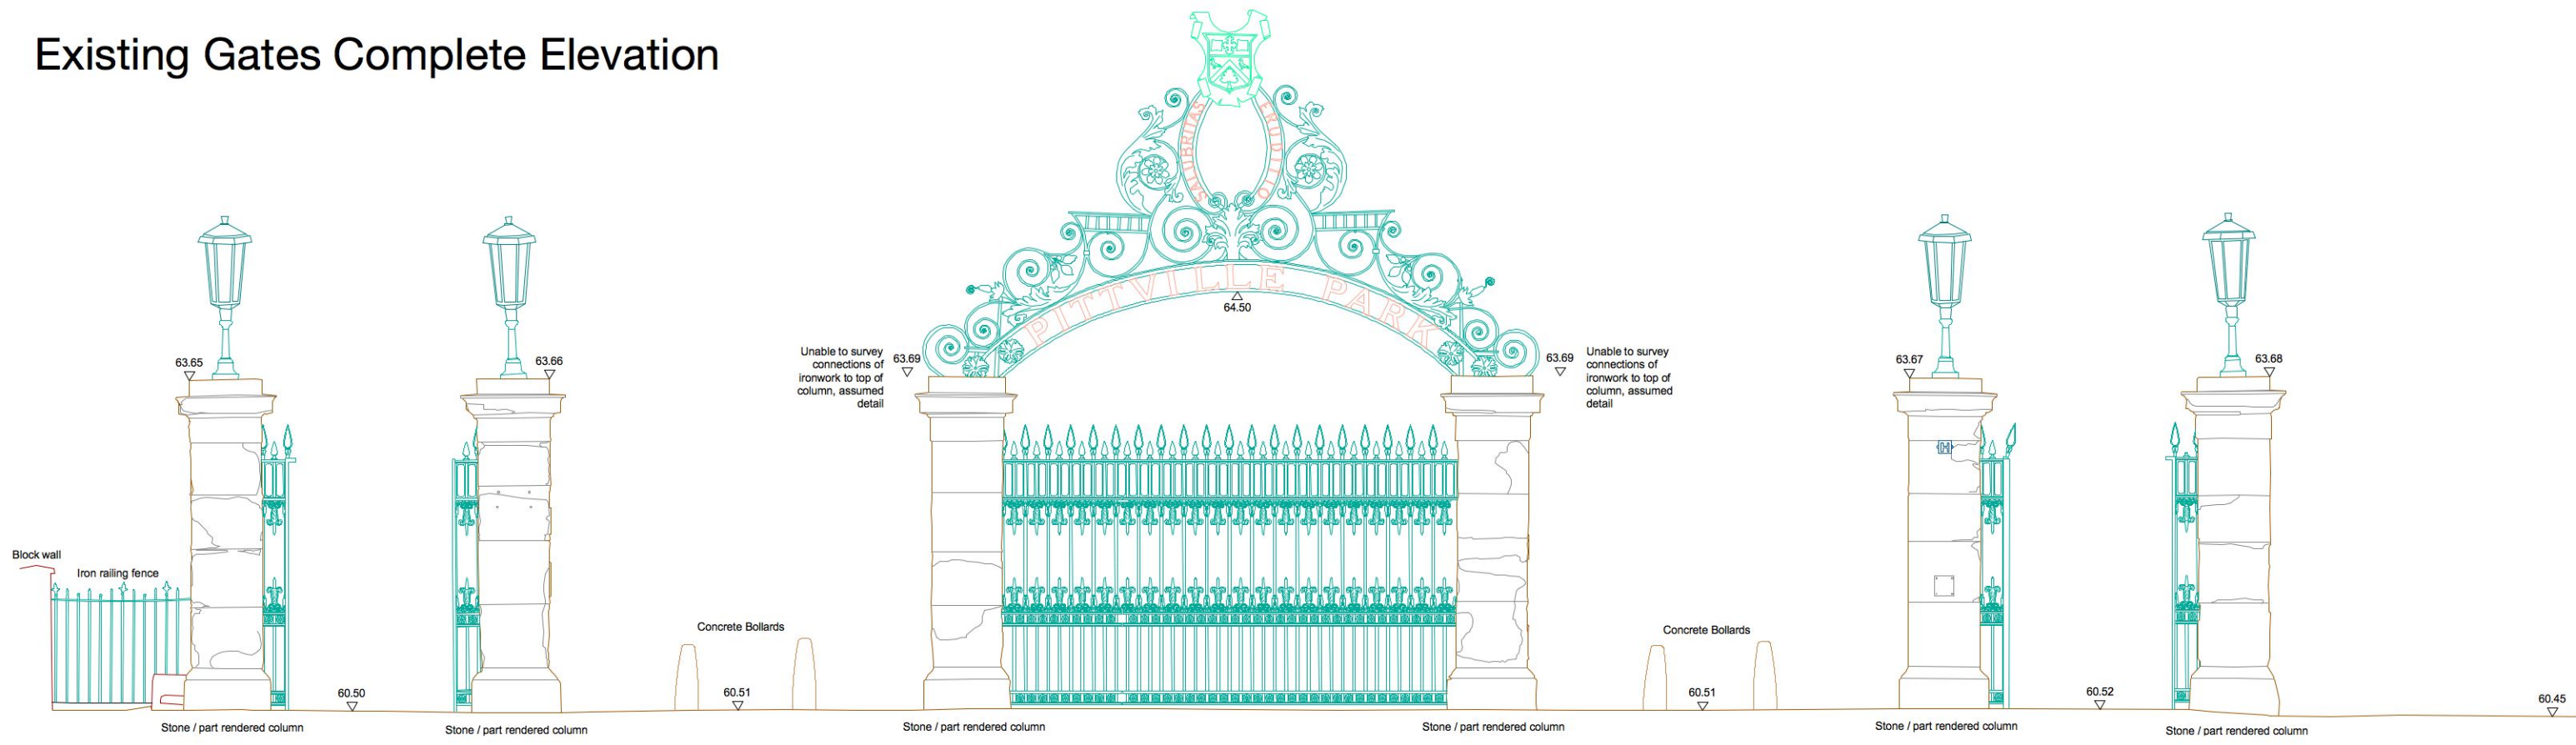

Proposed Gates Complete Elevation

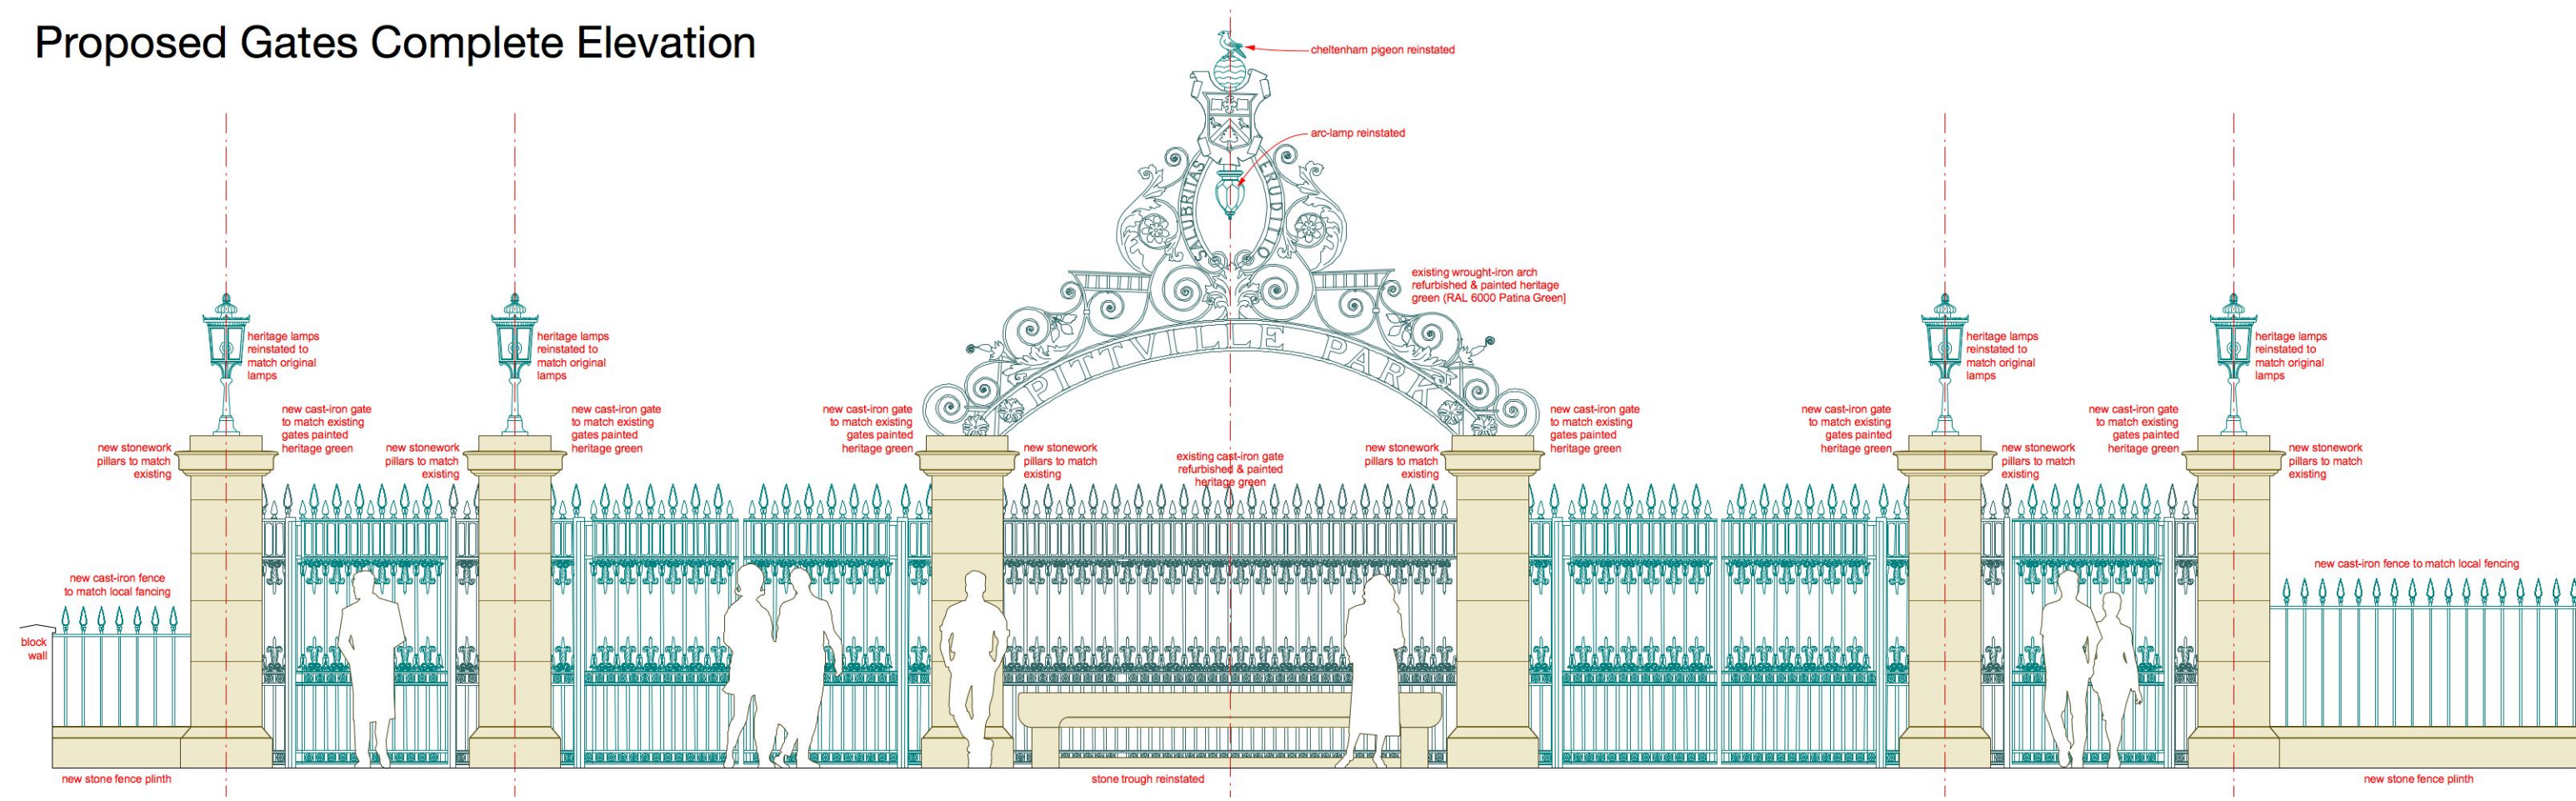

General Notes

- Do not scale off this drawing.
- Any discrepancies to be referred to the Architect.
- This drawing is to be read in conjunction with all relevant Specifications and other drawings issued by the Architect, Structural Engineer and other Specialists.
- This drawing is copyright and is not to be reproduced.

Revision	Date	Details of revision

Client Friends of Pittville

Project Pittville Gates

Drawing Title Existing & Proposed Gates Complete Elevations

Status Planning **Date** May 2012 **Drawn By** TW

Scale 1:60 @ A3 **Dwg_No** 1928 P (0) 107 **Revision**

Hereford
Watershed
Wye Street
Hereford HR2 7RB
T 01432 278 707
E hereford@rra-arch.com

Cheltenham
T 01242 269 374
E cheltenham@rra-arch.com

London
T 0207 377 5458
E london@rra-arch.com

www.rra-arch.com