



Existing Gates Complete Elevation

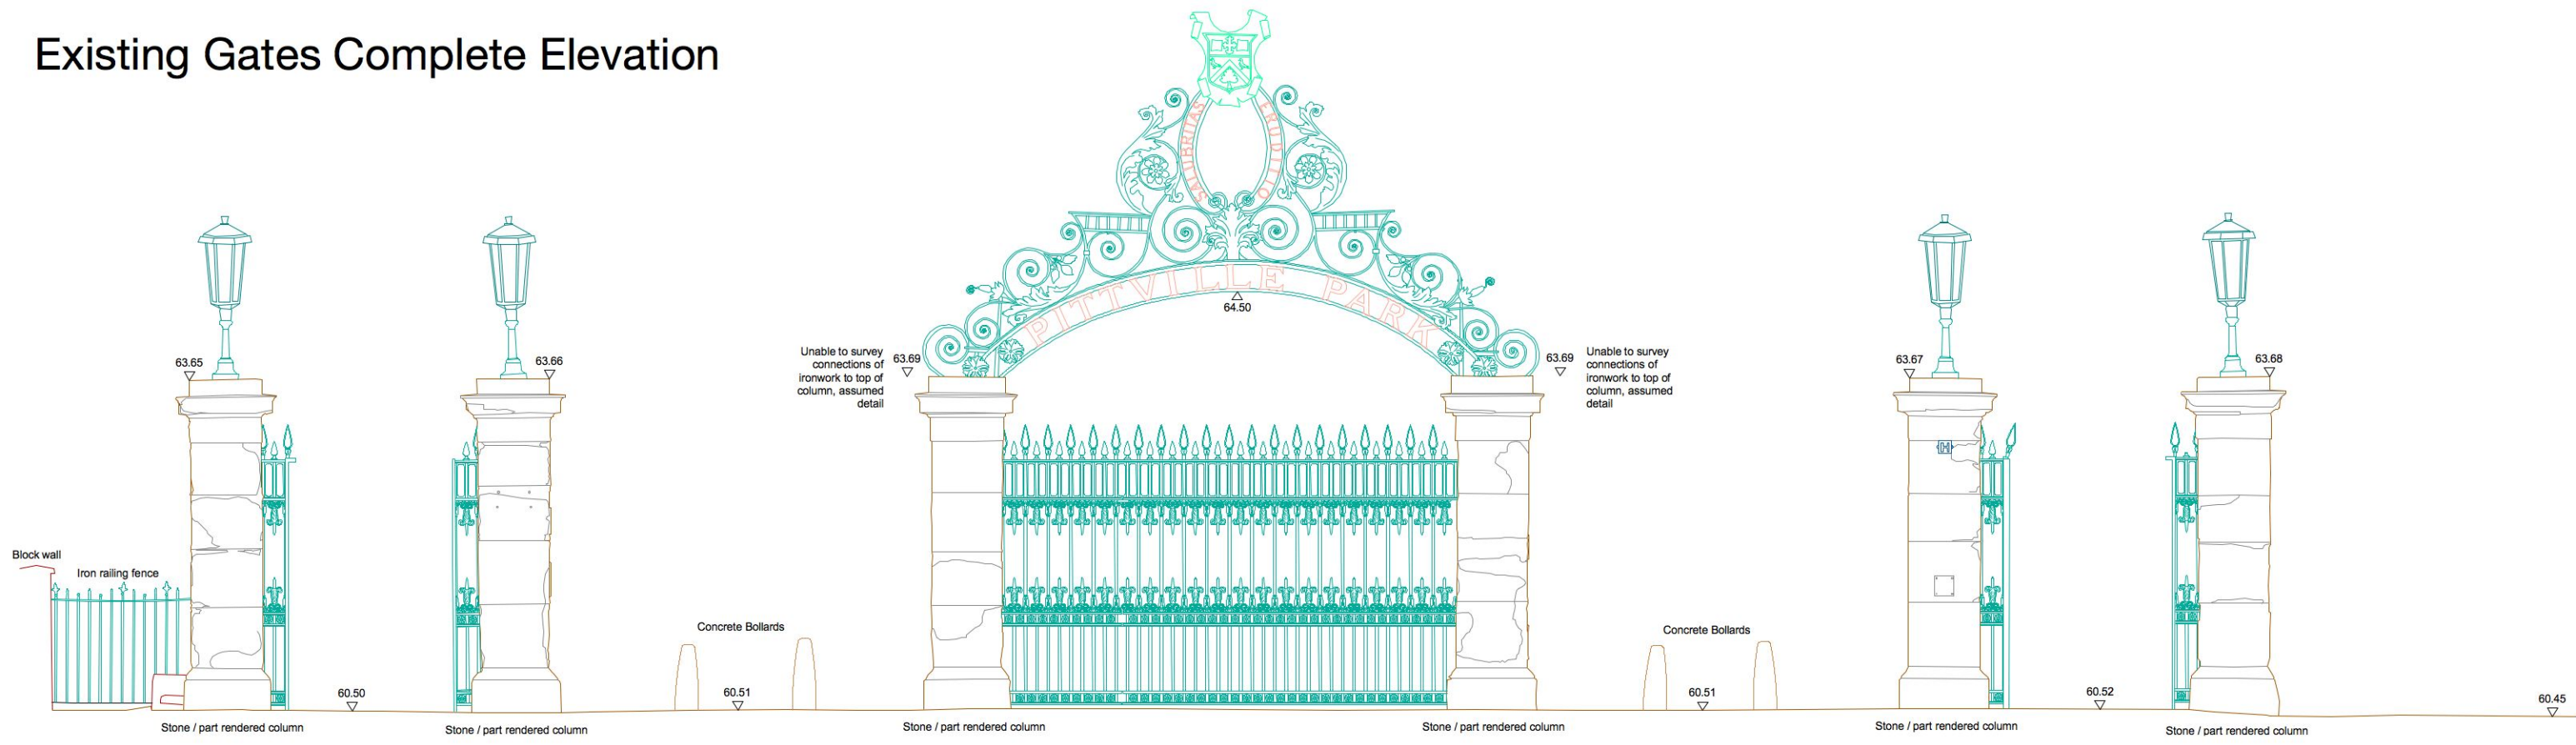

Proposed Gates Complete Elevation

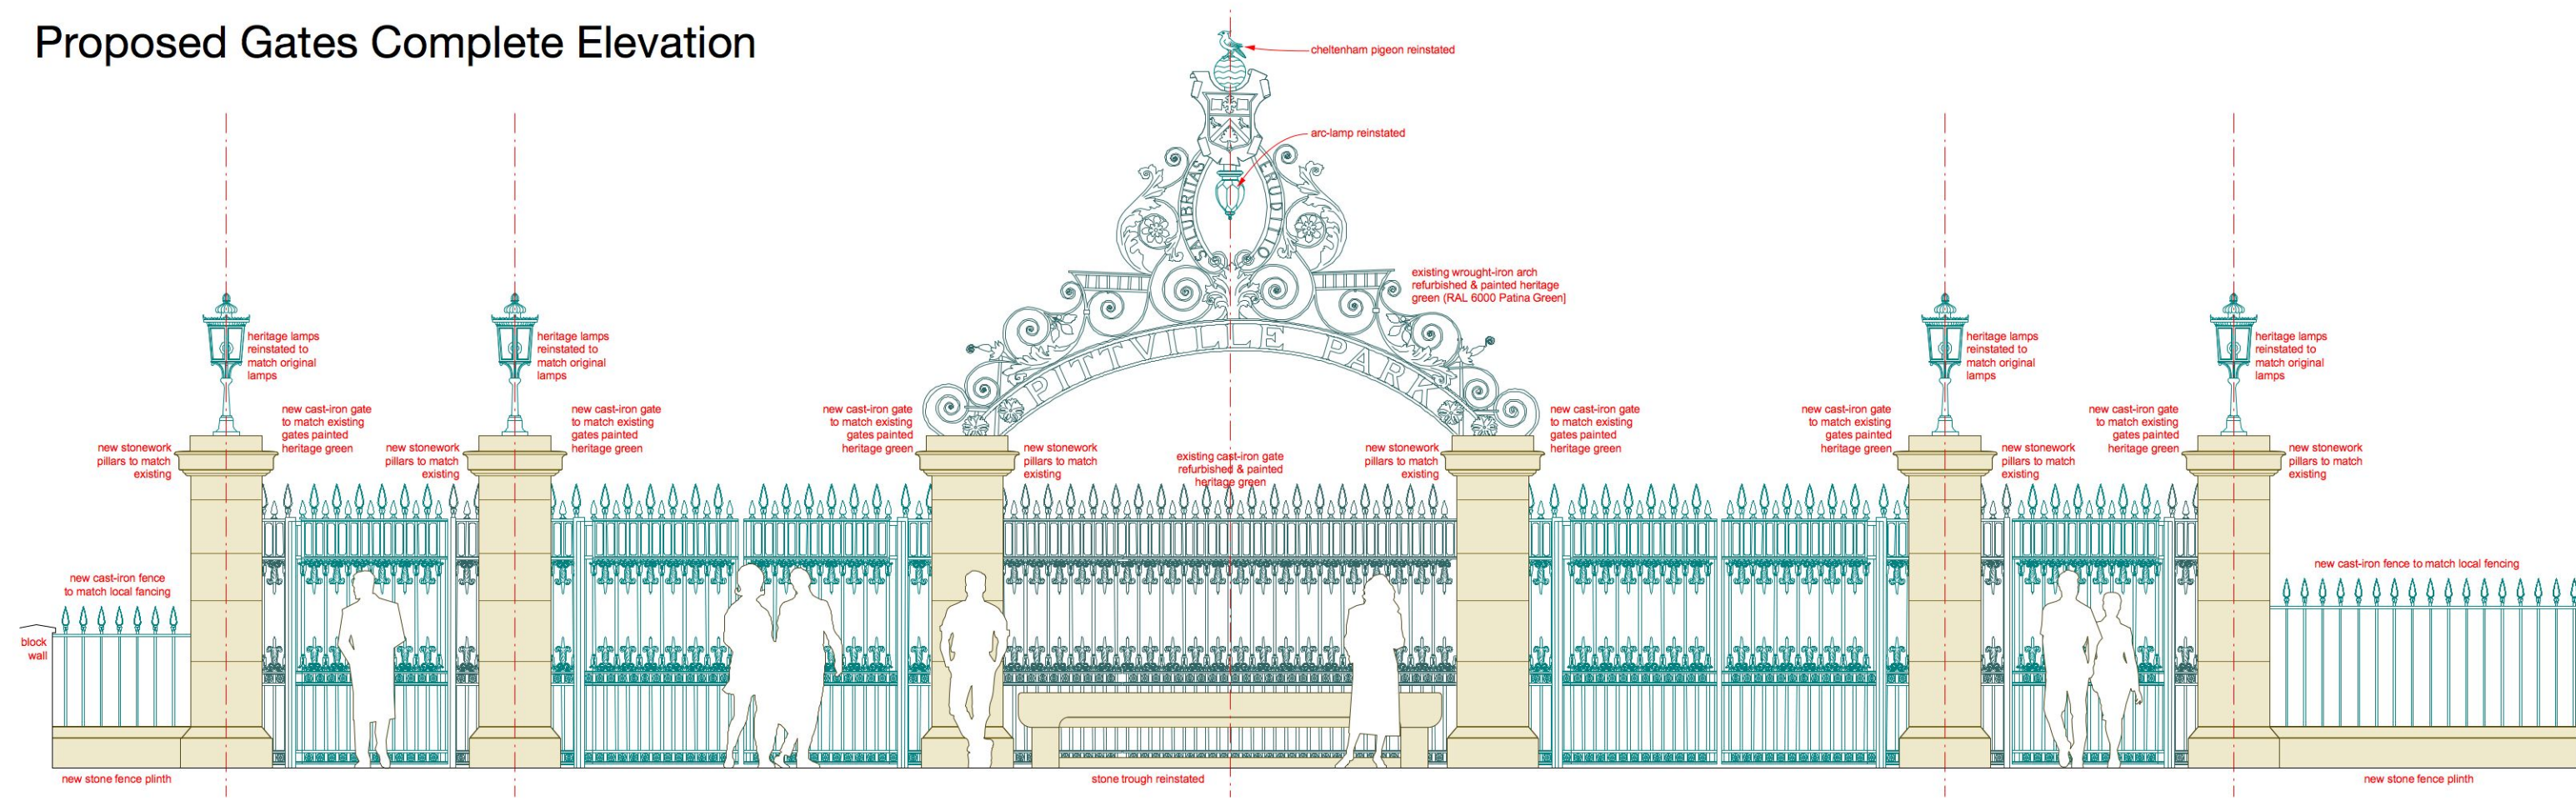

General Notes 1. Do not scale off this drawing. 2. Any discrepancies to be referred to the Architect. 3. This drawing is to be read in conjunction with all relevant Specifications and other drawings issued by the Architect, Structural Engineer and other Specialists. 4. This drawing is copyright and is not to be reproduced.	North Point	Revision	Date	Details of revision

Client	Friends of Pittville
Project	Pittville Gates
Drawing Title	Existing & Proposed Gates Complete Elevations
Status	Planning
Date	May 2012
Drawn By	TW
Scale	1:60 @ A3
Dwg_No	1928 P (0) 107
Revision	

Hereford
 Watershed
 Wye Street
 Hereford HR2 7RB
 T 01432 278 707
 E hereford@rra-arch.com
Cheltenham
 T 01242 269 374
 E cheltenham@rra-arch.com
London
 T 0207 377 5458
 E london@rra-arch.com

www.rra-arch.com
