



MONTPELLIER STREET

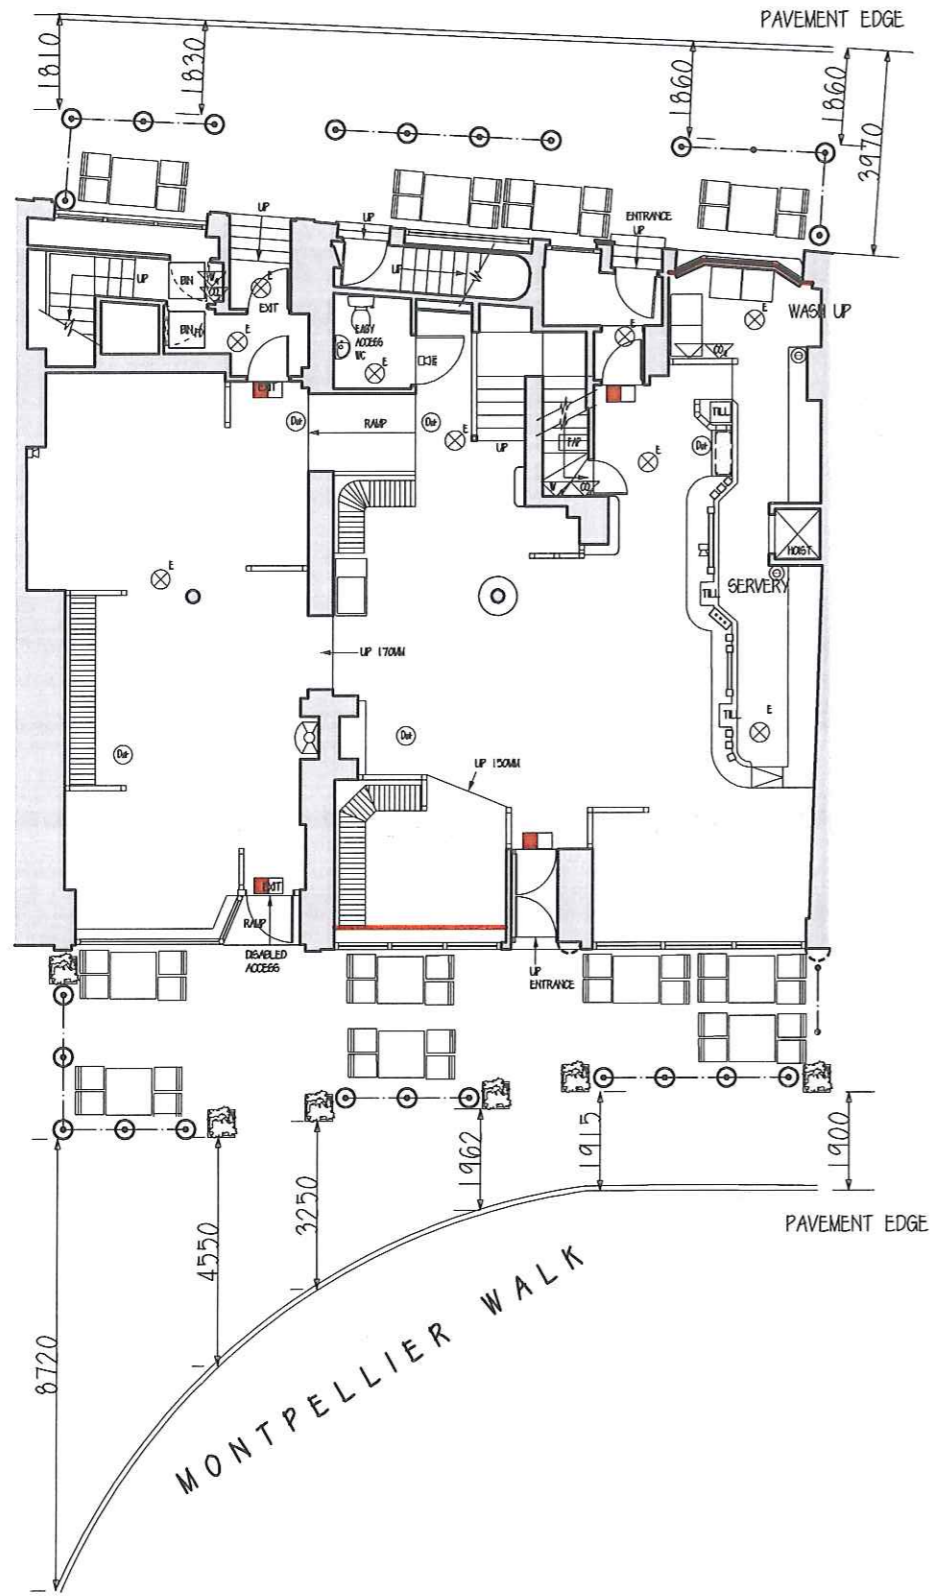

DAY TIME

MONTPELLIER STREET

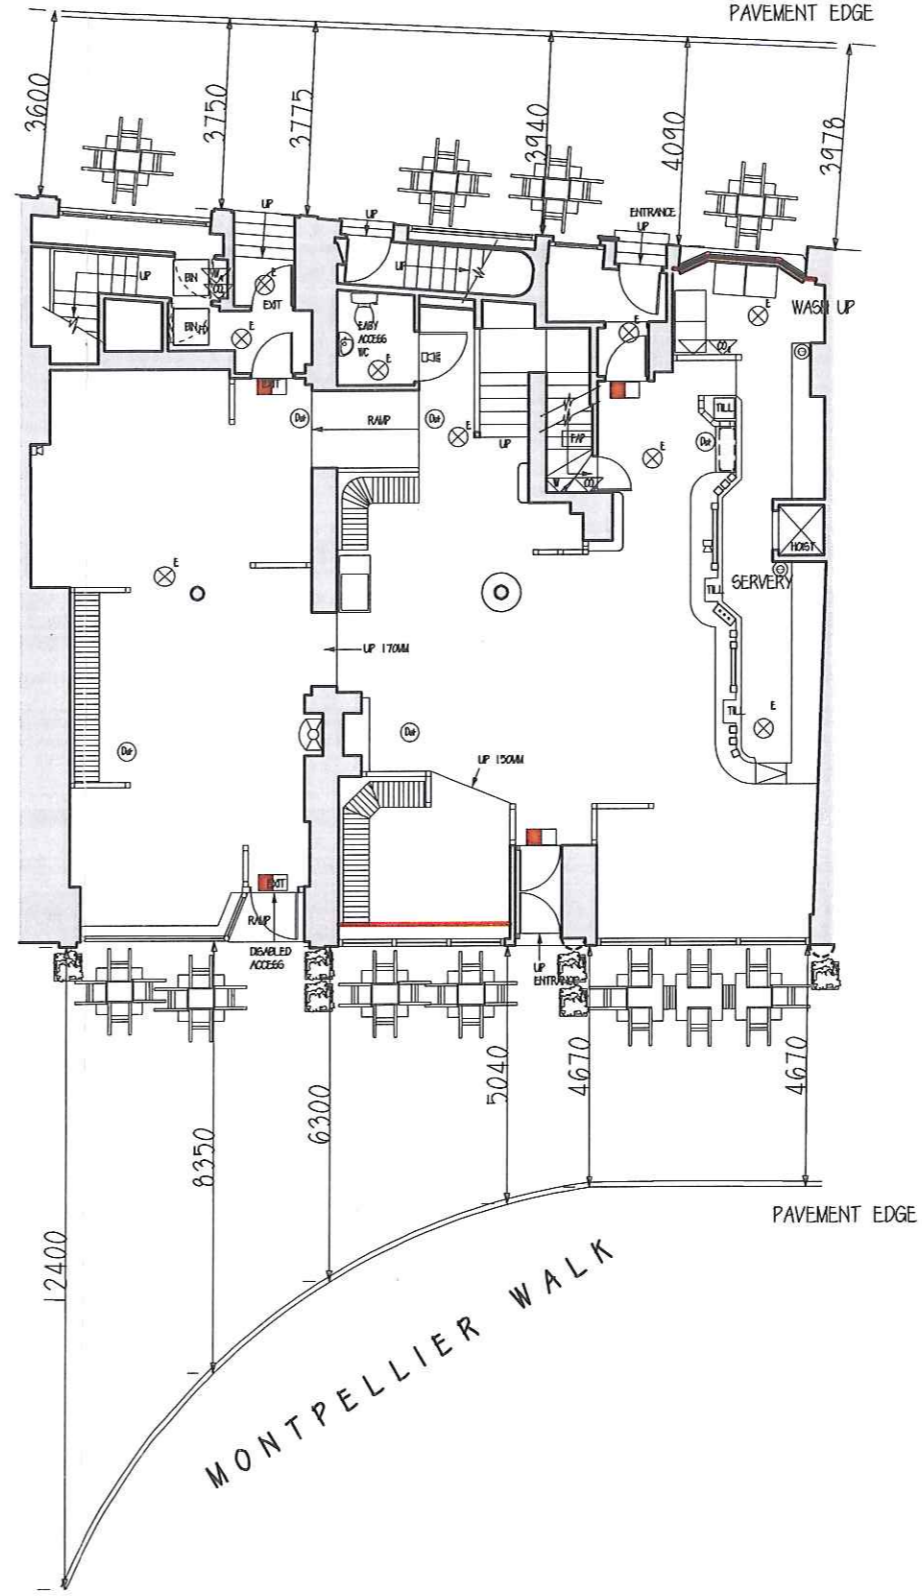

NIGHT TIME

REV A: 02.07.13. TIMES OMITTED

Link

DESIGN CONSULTANTS LTD

32 BRADFORD ST, BIRMINGHAM B5 6HX
 Tel: +44(0)121 666 6726 Fax: +44(0)121 666 6467
 Email: enquiries@link-design.co.uk Web site: www.link-design.co.uk

Client
**MITCHELLS & BUTLERS
 O'NEILL'S**

Project
O'NEILL'S CHELTENHAM

Drawing Title
**PROPOSED EXTERNAL
 FURNITURE LAYOUT**

Date Scale Drawn By
07.12 1:100 @ A2

Project No Drawing No Revision
893 01 A

This drawing is the property of Link Design Consultants Ltd. Copyright is reserved by them and the drawing is issued on the condition that it is not copied either wholly or in part without the consent in writing of Link Design Consultants Ltd. Figured dimensions to take preference over those scaled. All dimensions to be checked on site before any commencement of any shop drawings. This Drawing is to be read in conjunction with the specification.