


Rear Building

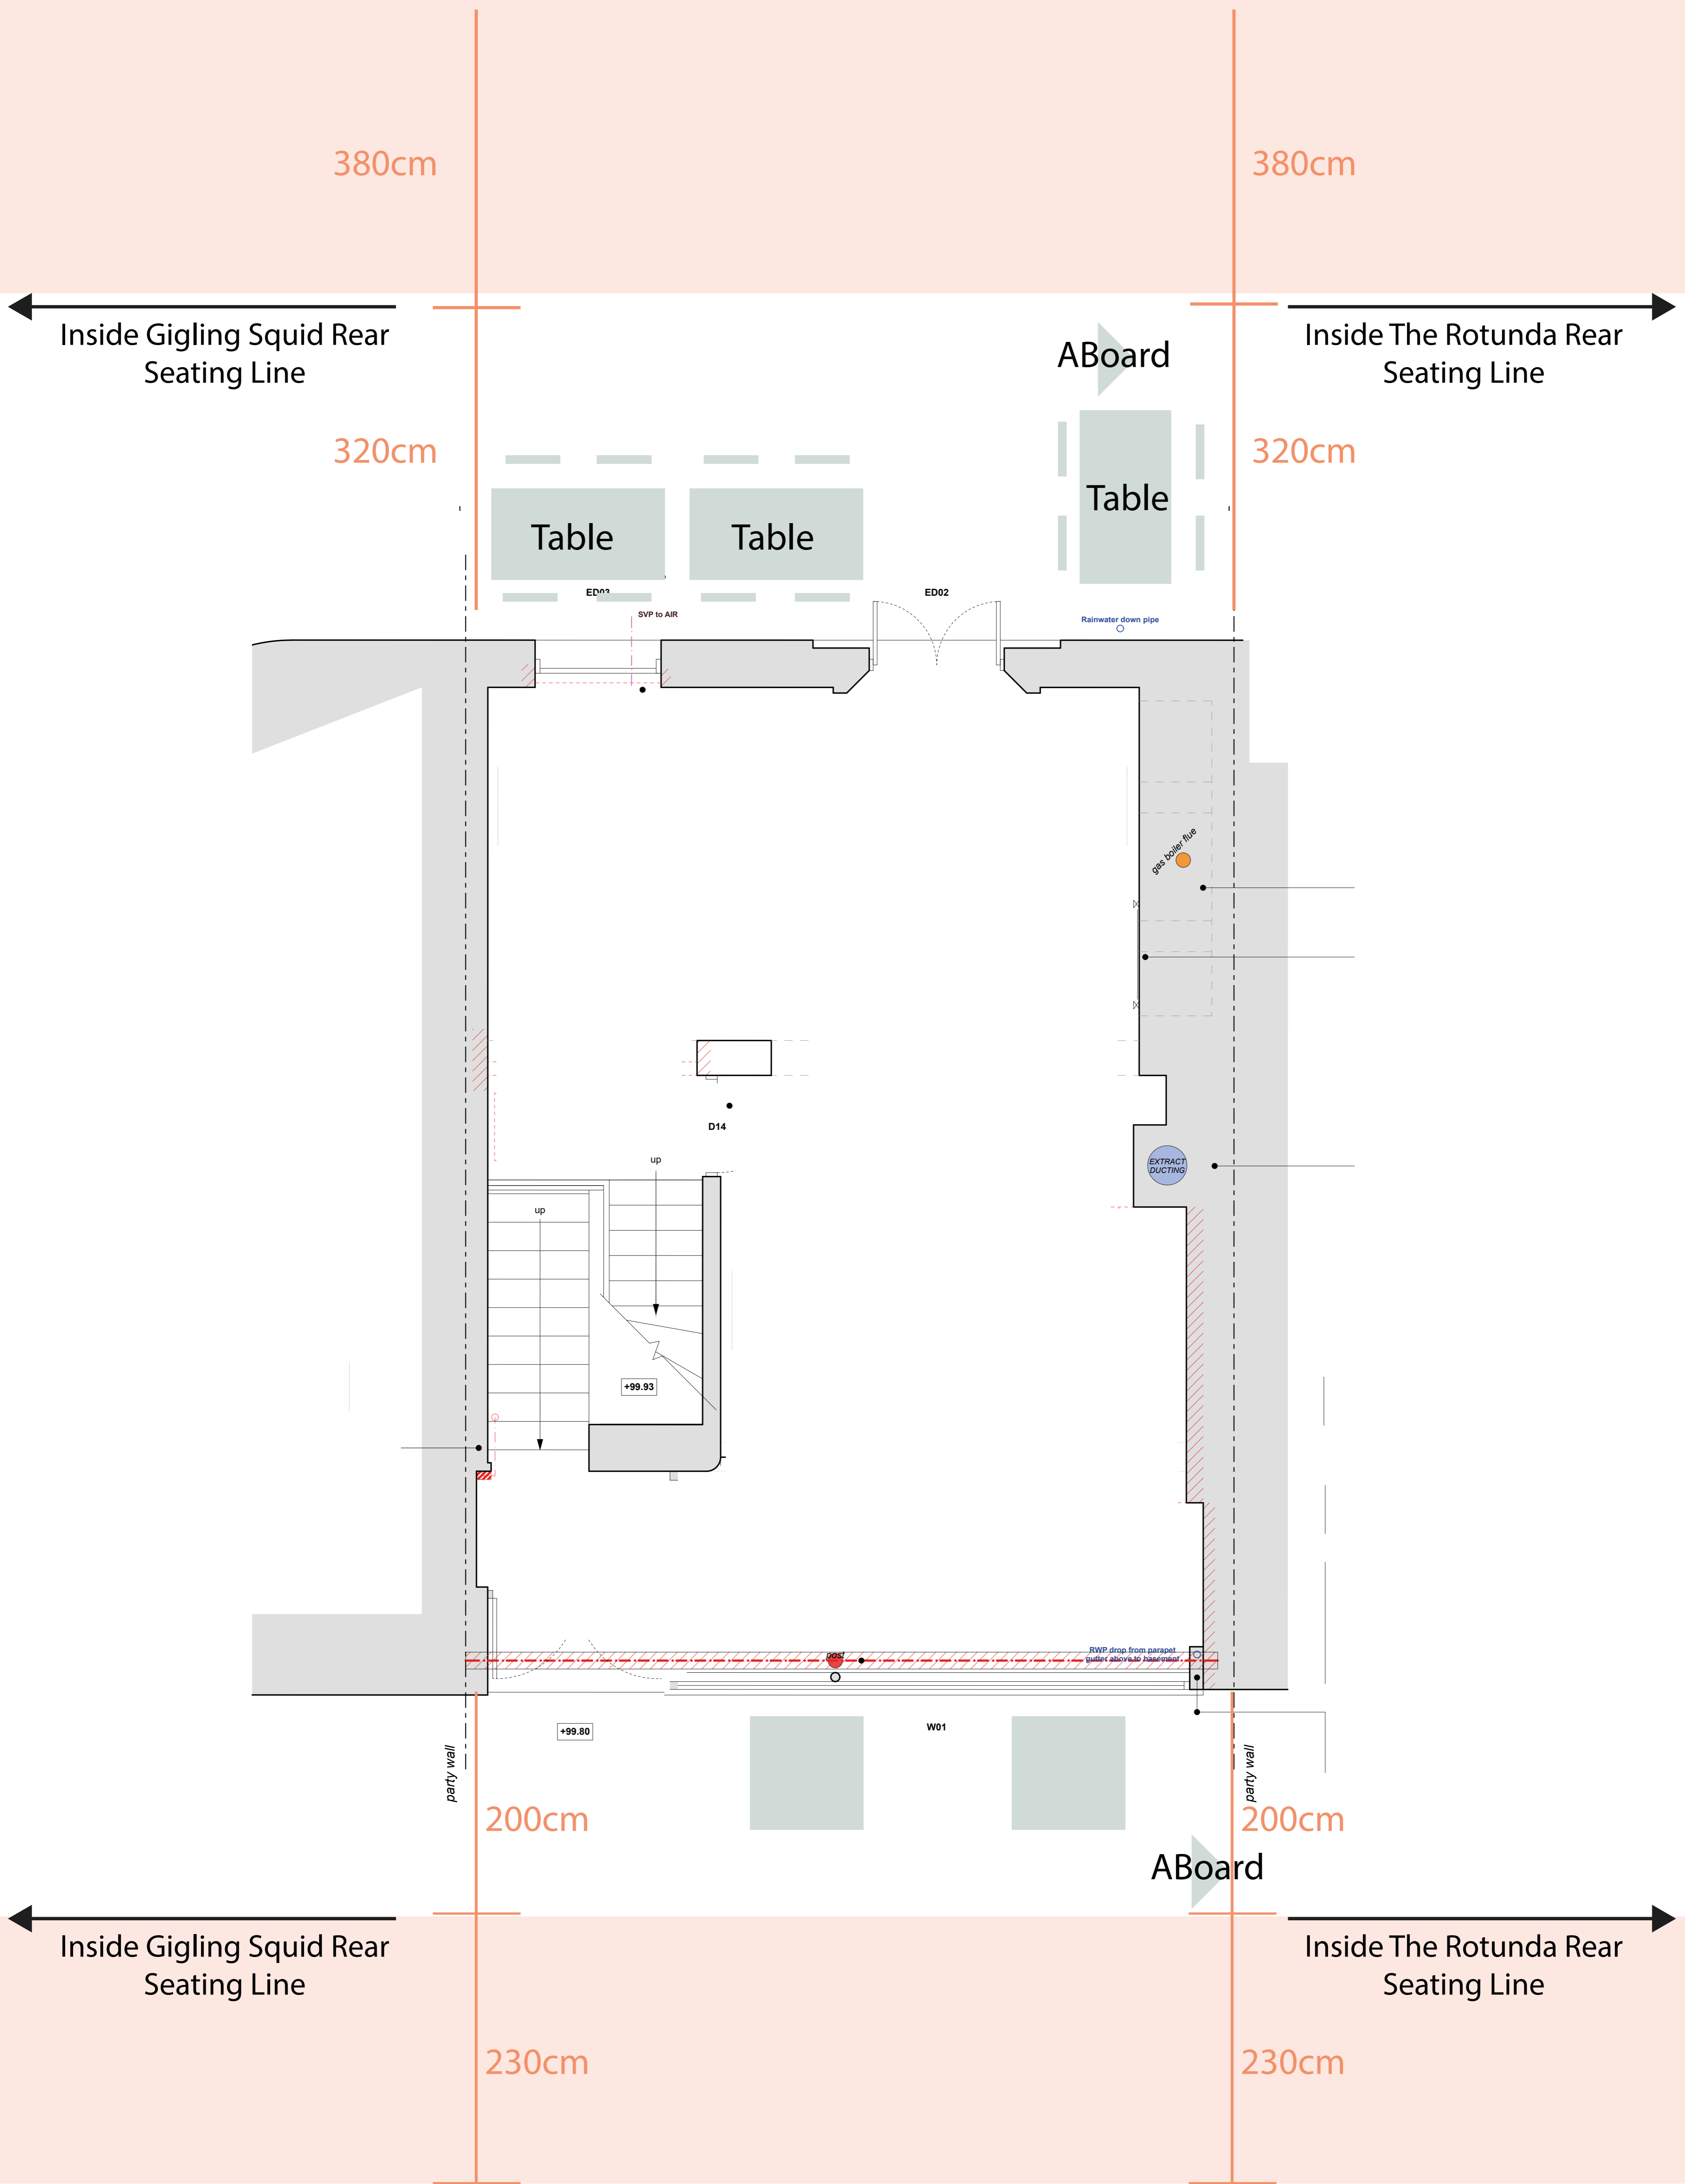

Road

Parking Bays

Parking Bays

Parking Bays