


Rear Building

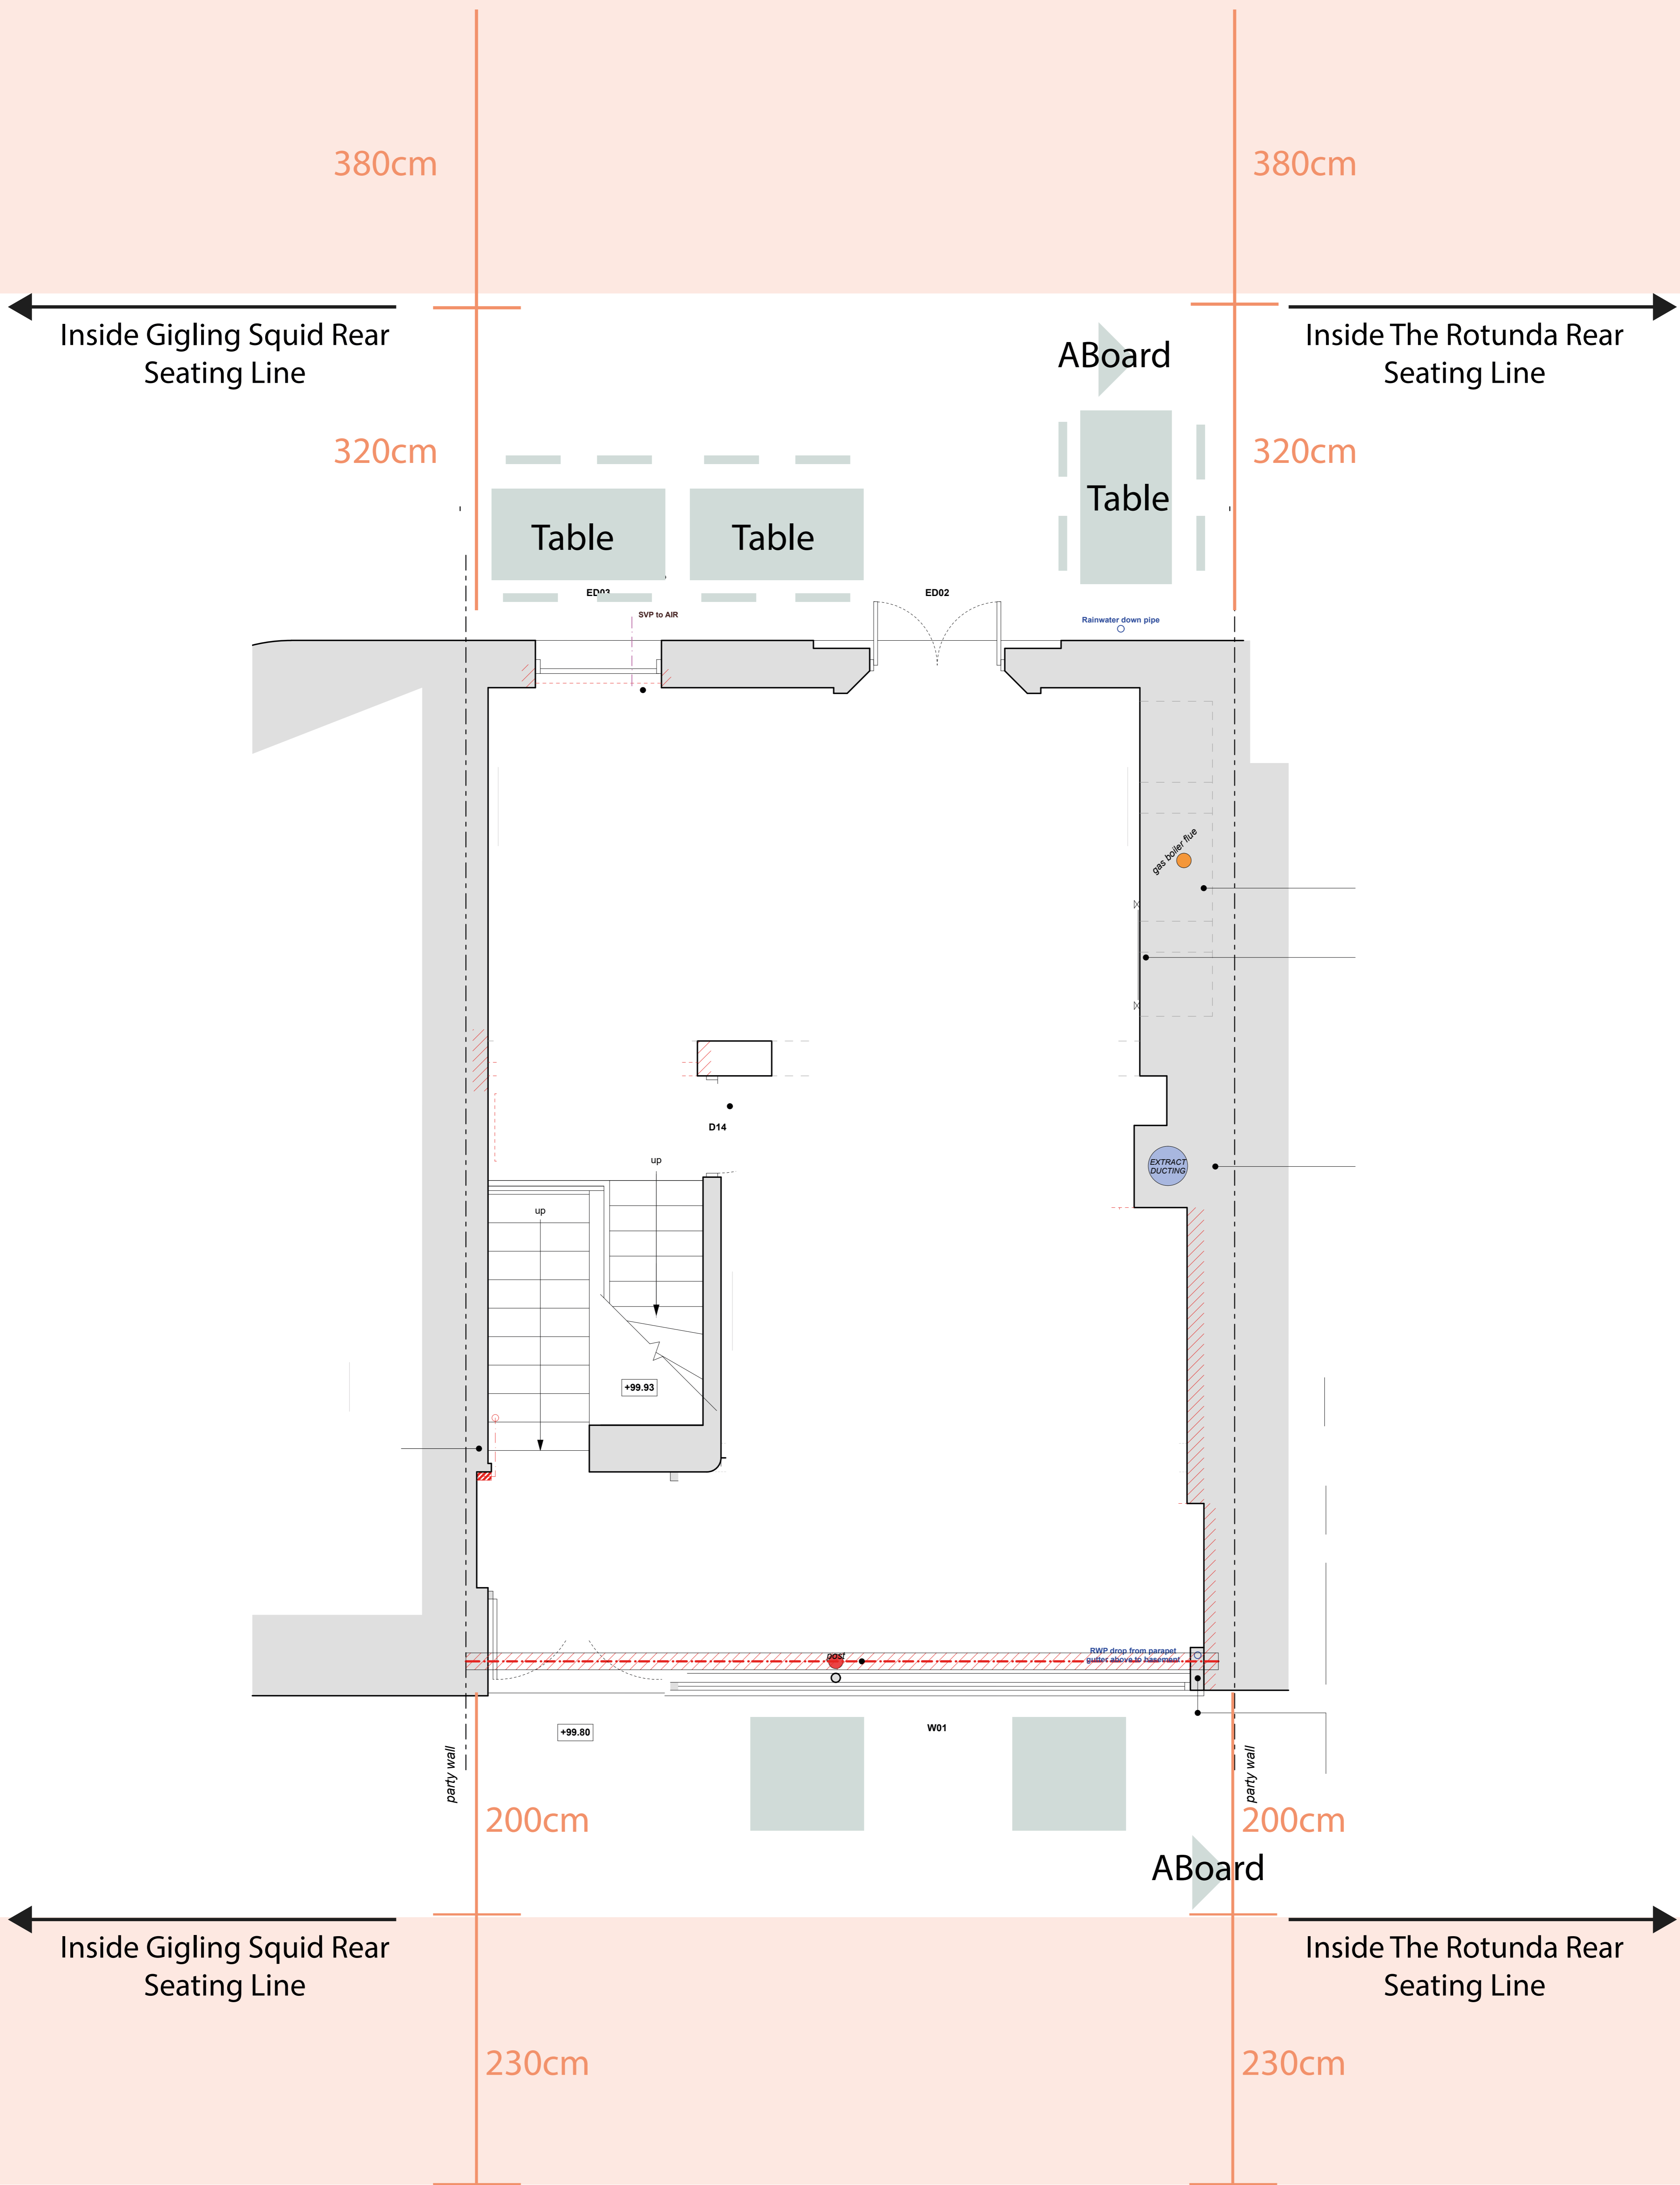

Parking Bays

Parking Bays

Parking Bays